


APPENDIX 2B

Wasatch Boulevard Imbalanced-lane Alternative Plans

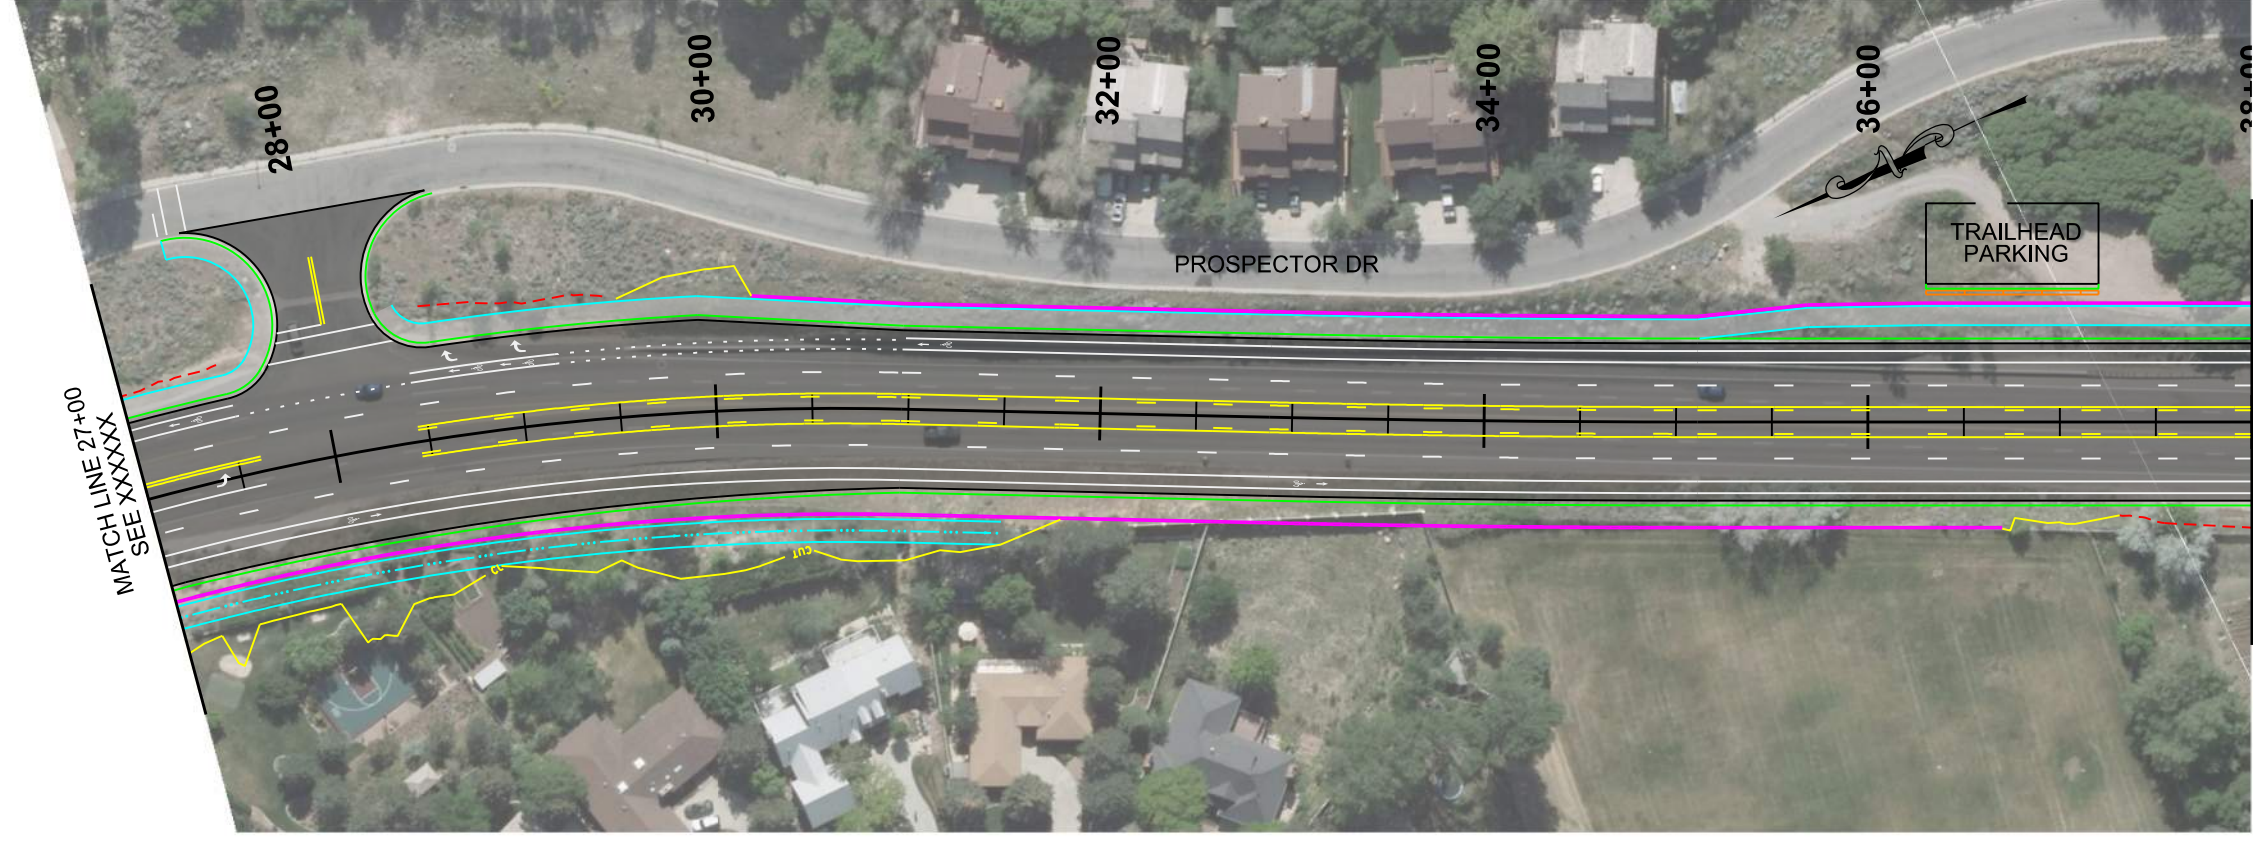

MATCH LINE 27+00
SEE XXXXXX

MATCH LINE 38+00
SEE BELOW



MATCH LINE 38+00
SEE ABOVE

MATCH LINE 47+00
SEE XXXXXX

REVISIONS

NO.	DATE	APPROVED BY	REMARKS

UTAH DEPARTMENT OF TRANSPORTATION
HDR

APPROVED _____ DATE _____
PROFESSIONAL ENGINEER

DRAWN BY _____
QC CHECKED BY _____

PROJECT: LITTLE COTTONWOOD CANYON EIS
PROJECT NUMBER: WASATCH BLVD - IMBALANCED LANE
XXXX
PIN: 16092



MATCH LINE 47+00
SEE XXXXXX

MATCH LINE 57+00
SEE XXXXXX

SHEET NO. **RD-03**

PROJECT
LITTLE COTTONWOOD CANYON EIS

PROJECT NUMBER
WASATCH BLVD - IMBALANCED LANE

PIN
XXXX

16092



UTAH DEPARTMENT OF TRANSPORTATION
HDR

APPROVED _____ DATE _____
PROFESSIONAL ENGINEER

DRAWN BY _____
QC CHECKED BY _____

REVISIONS

NO.	DATE	APPROVED BY	REMARKS

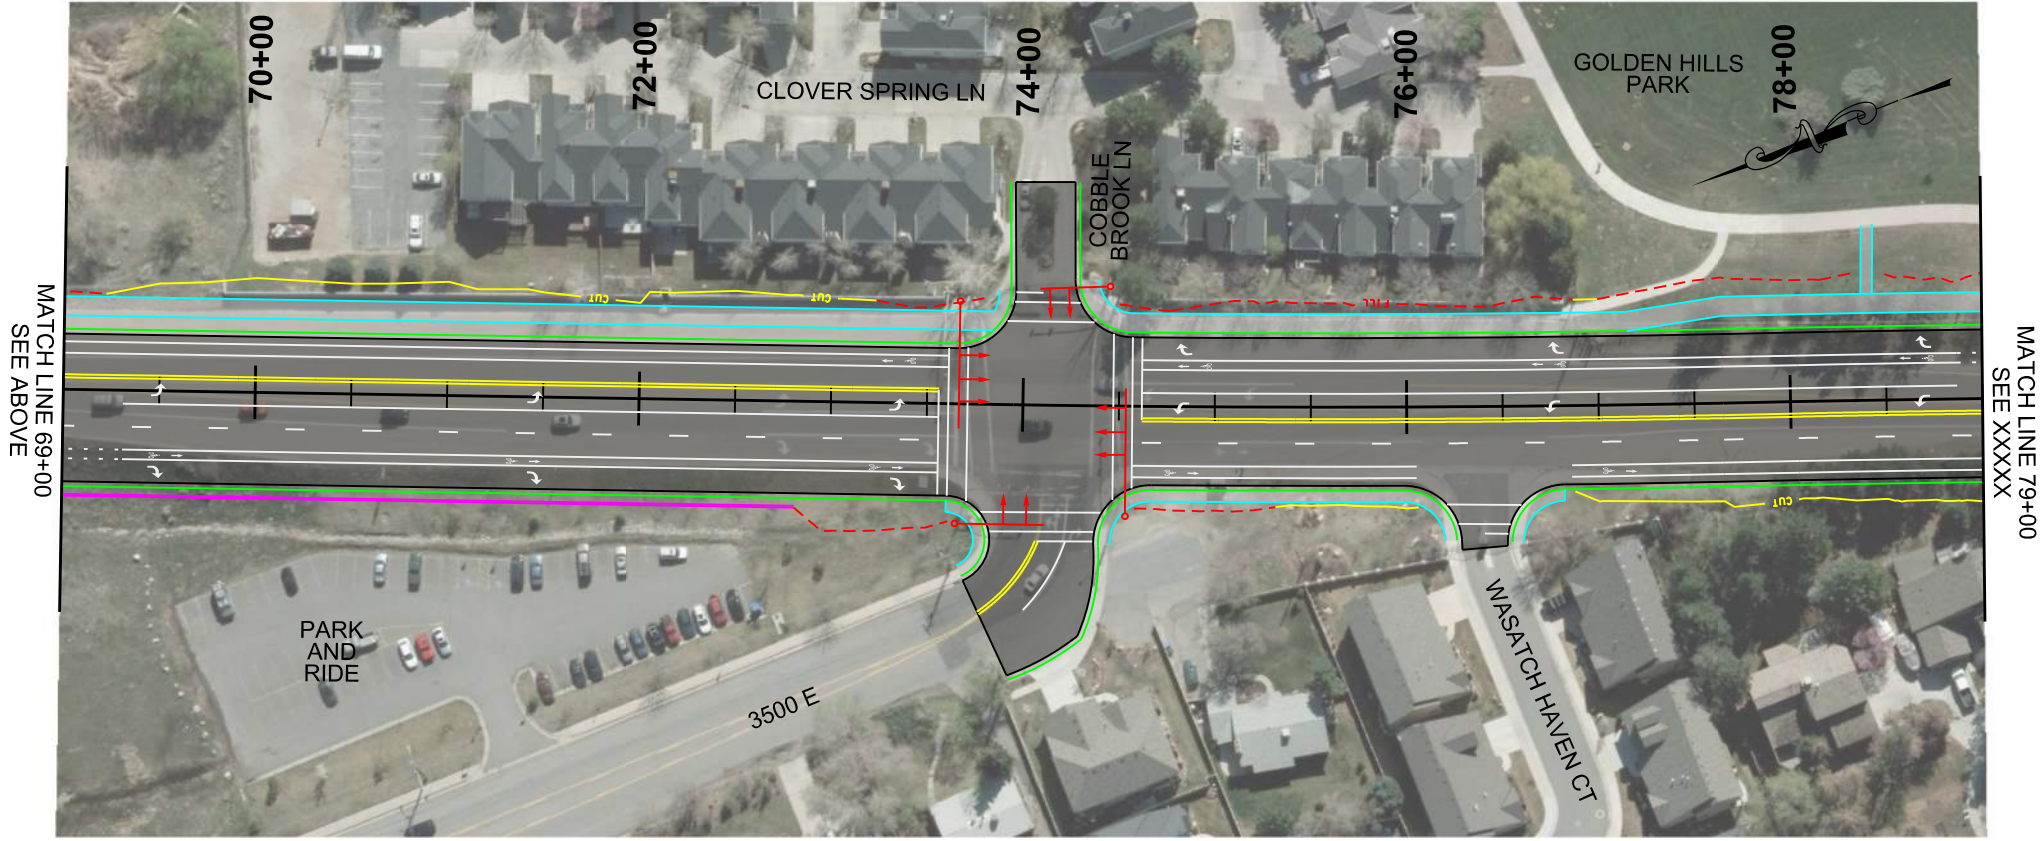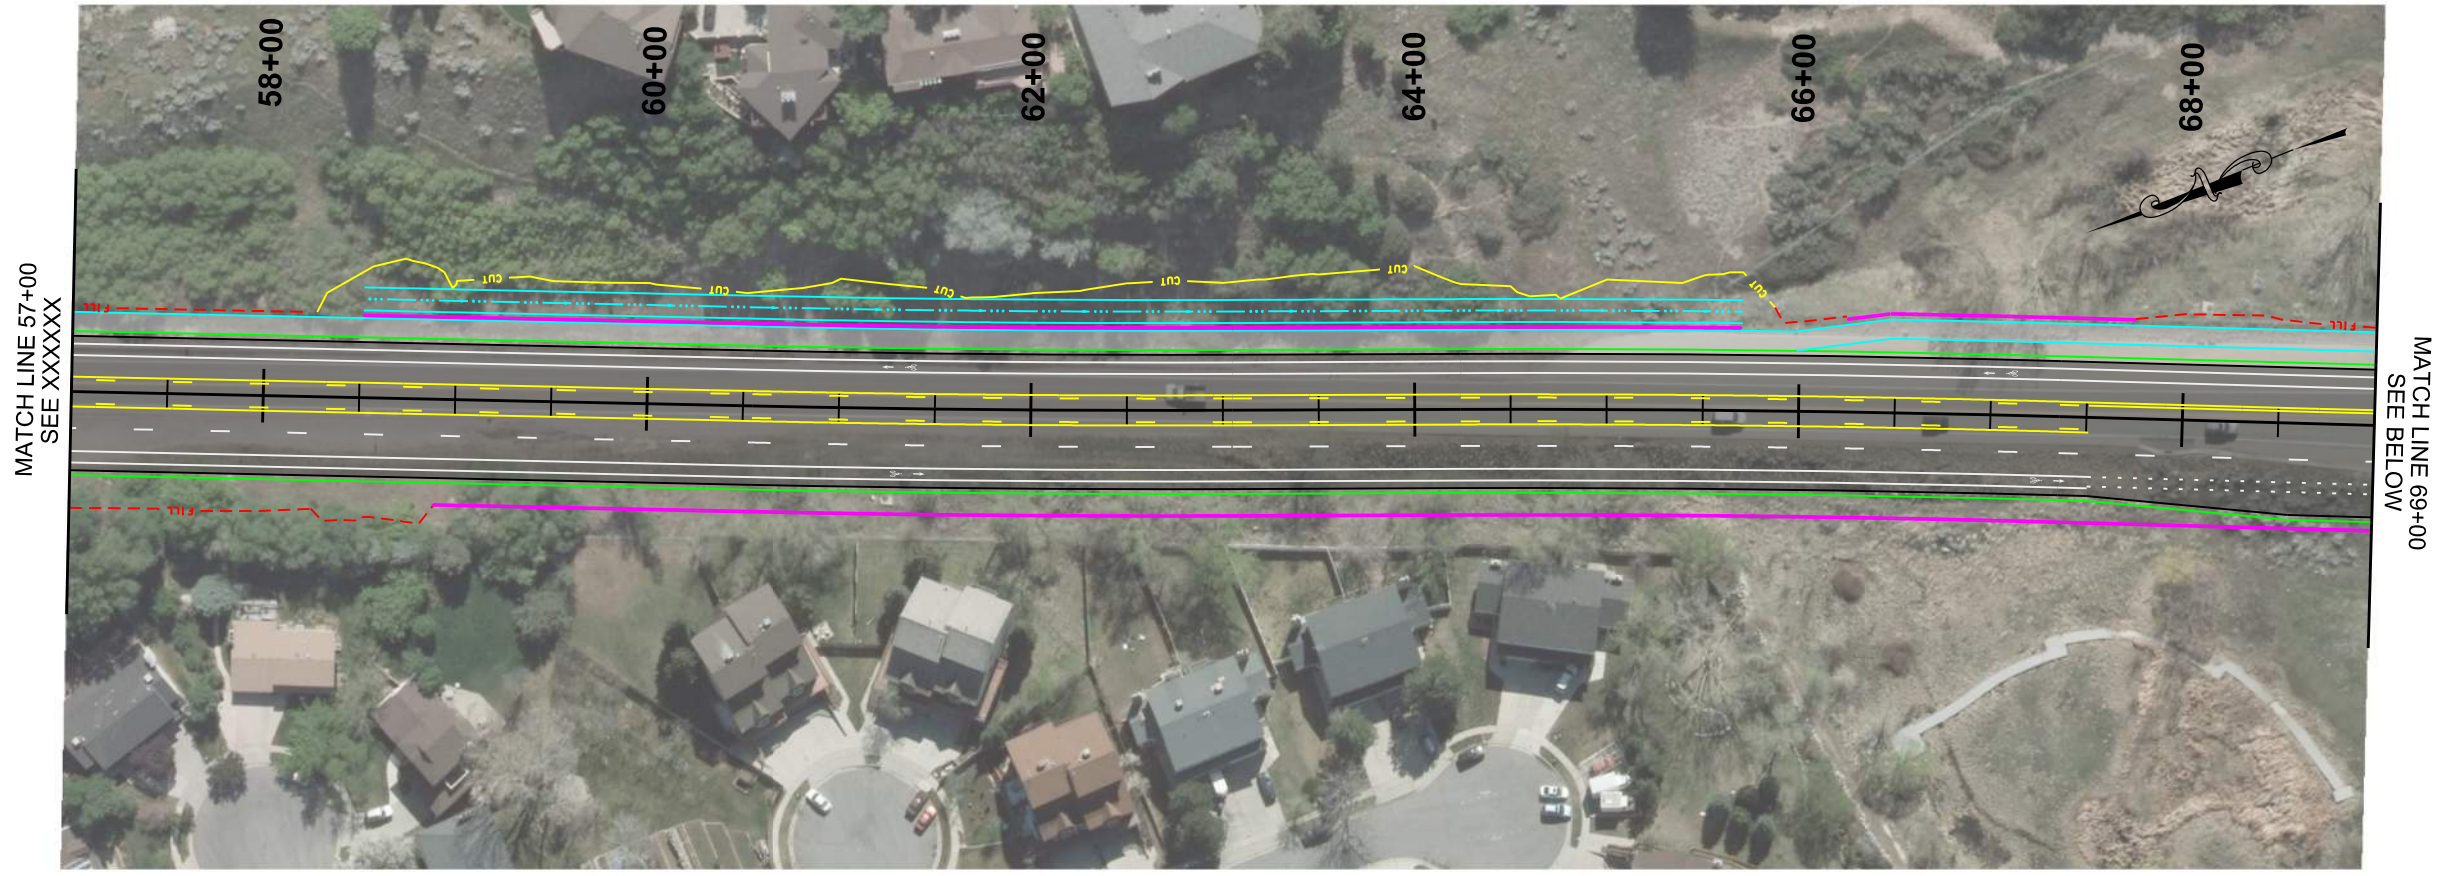

REVISIONS


NO.	DATE	APPROVED BY	REMARKS

UTAH DEPARTMENT OF TRANSPORTATION
HDR

APPROVED	PROFESSIONAL ENGINEER	DATE
DRAWN BY	QC	CHECKED BY

LITTLE COTTONWOOD CANYON EIS	PIN	16092
WASATCH BLVD - IMBALANCED LANE	XXXX	XXXX

PROJECT NUMBER	RD-04
----------------	-------

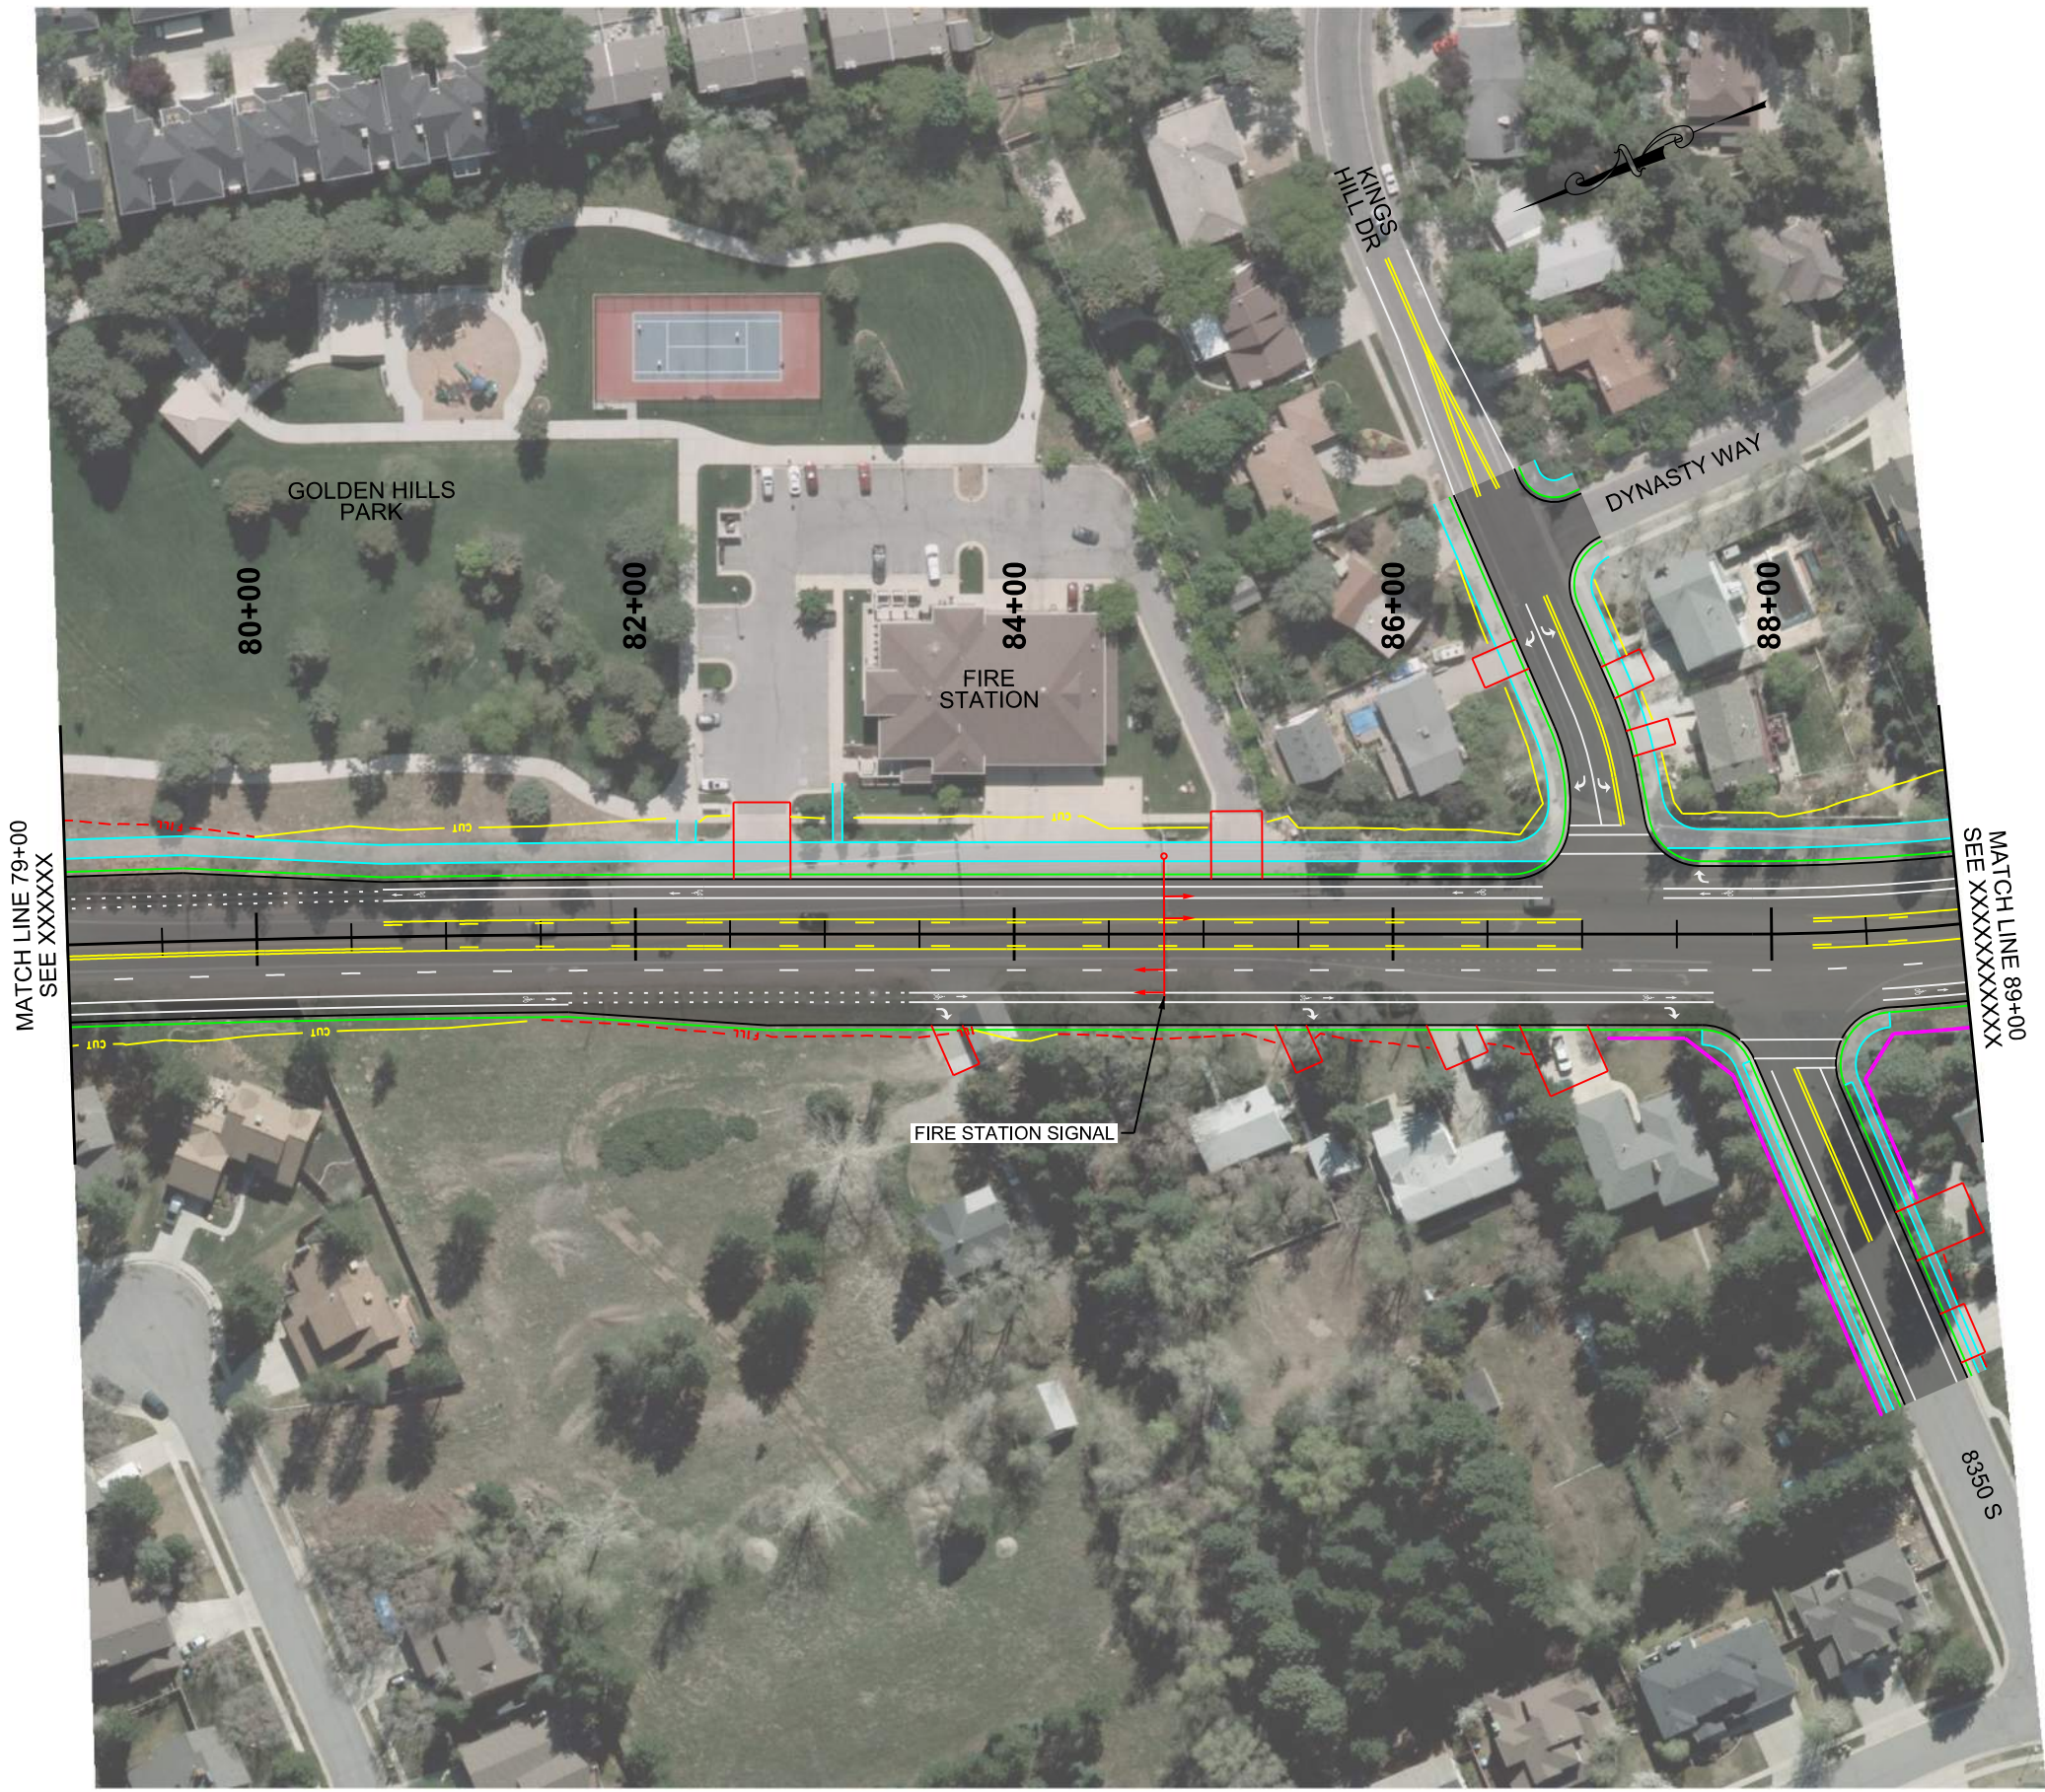

REVISIONS			
NO.	DATE	APPROVED BY	REMARKS

UTAH DEPARTMENT OF TRANSPORTATION
HDR



APPROVED _____ DATE _____
PROFESSIONAL ENGINEER

DRAWN BY _____
QC CHECKED BY _____

PROJECT: LITTLE COTTONWOOD CANYON EIS
PROJECT NUMBER: WASATCH BLVD - IMBALANCED LANE

XXXX | PIN | 16092

SHEET NO. **RD-05**

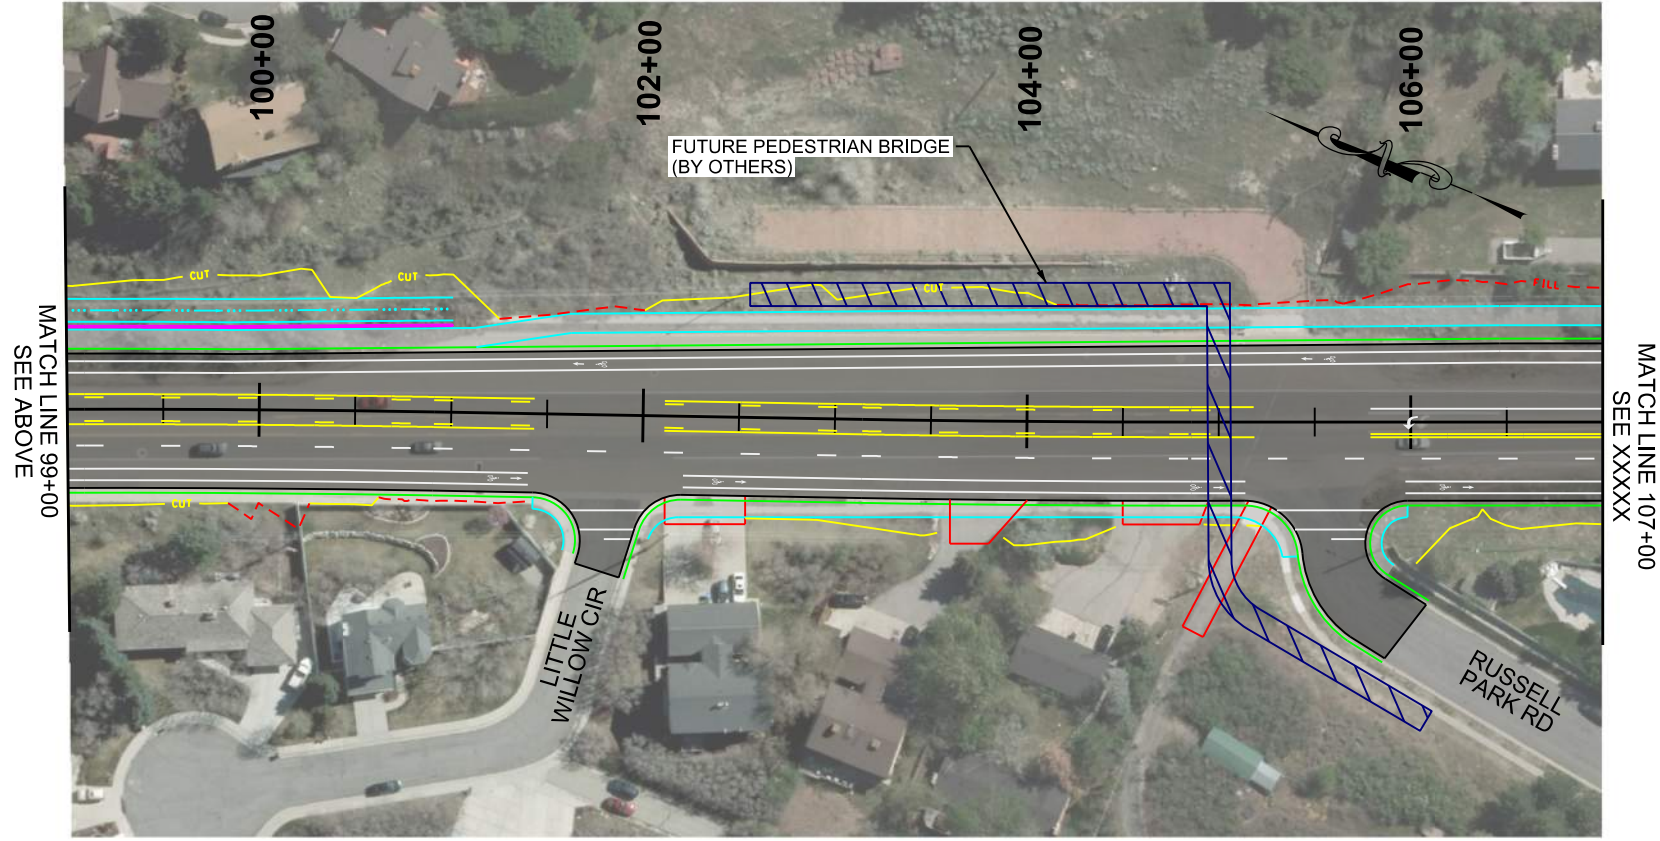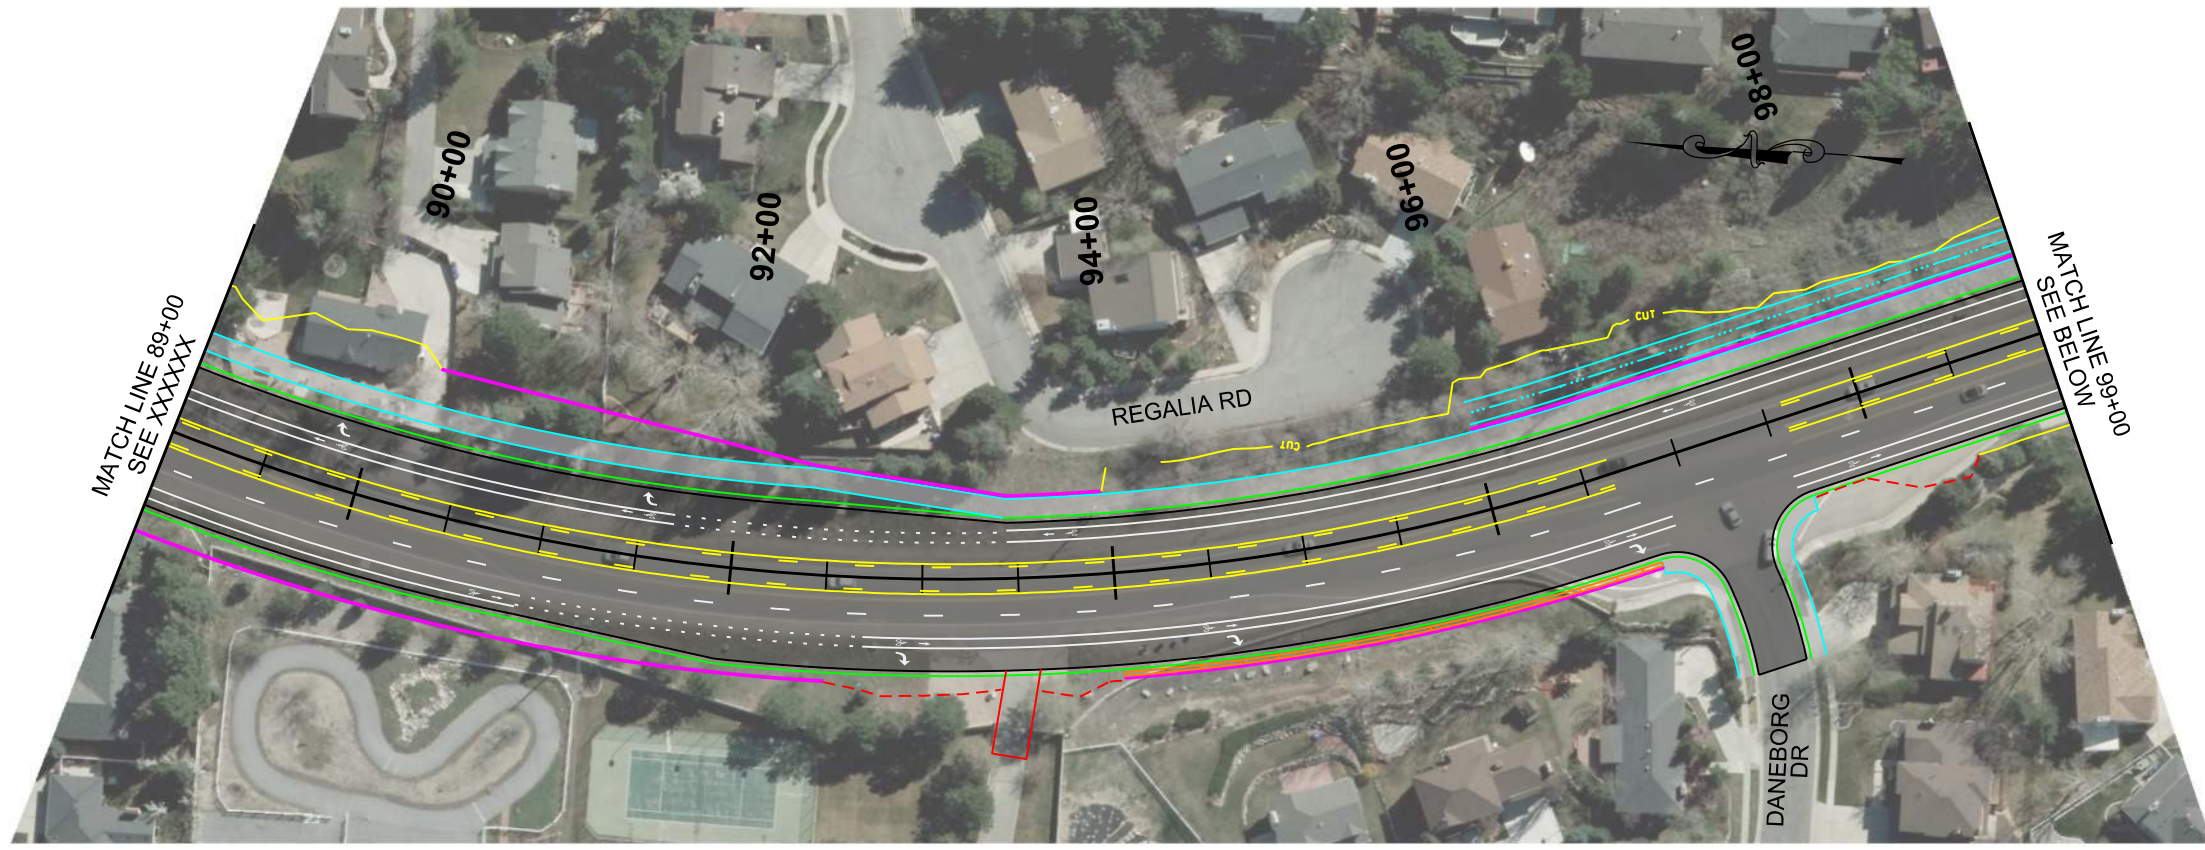

PROJECT: LITTLE COTTONWOOD CANYON EIS
 PROJECT NUMBER: WASATCH BLVD - IMBALANCED LANE
 PROJECT NUMBER: XXXX
 PIN: 16092

APPROVED

PROFESSIONAL ENGINEER

DATE

DRAWN BY

QC CHECKED BY

APPROVED BY


REMARKS

REVISIONS

NO.	DATE	APPROVED BY	REMARKS


UTAH DEPARTMENT OF TRANSPORTATION
 HDR

MATCH LINE 107+00
SEE XXXXXX

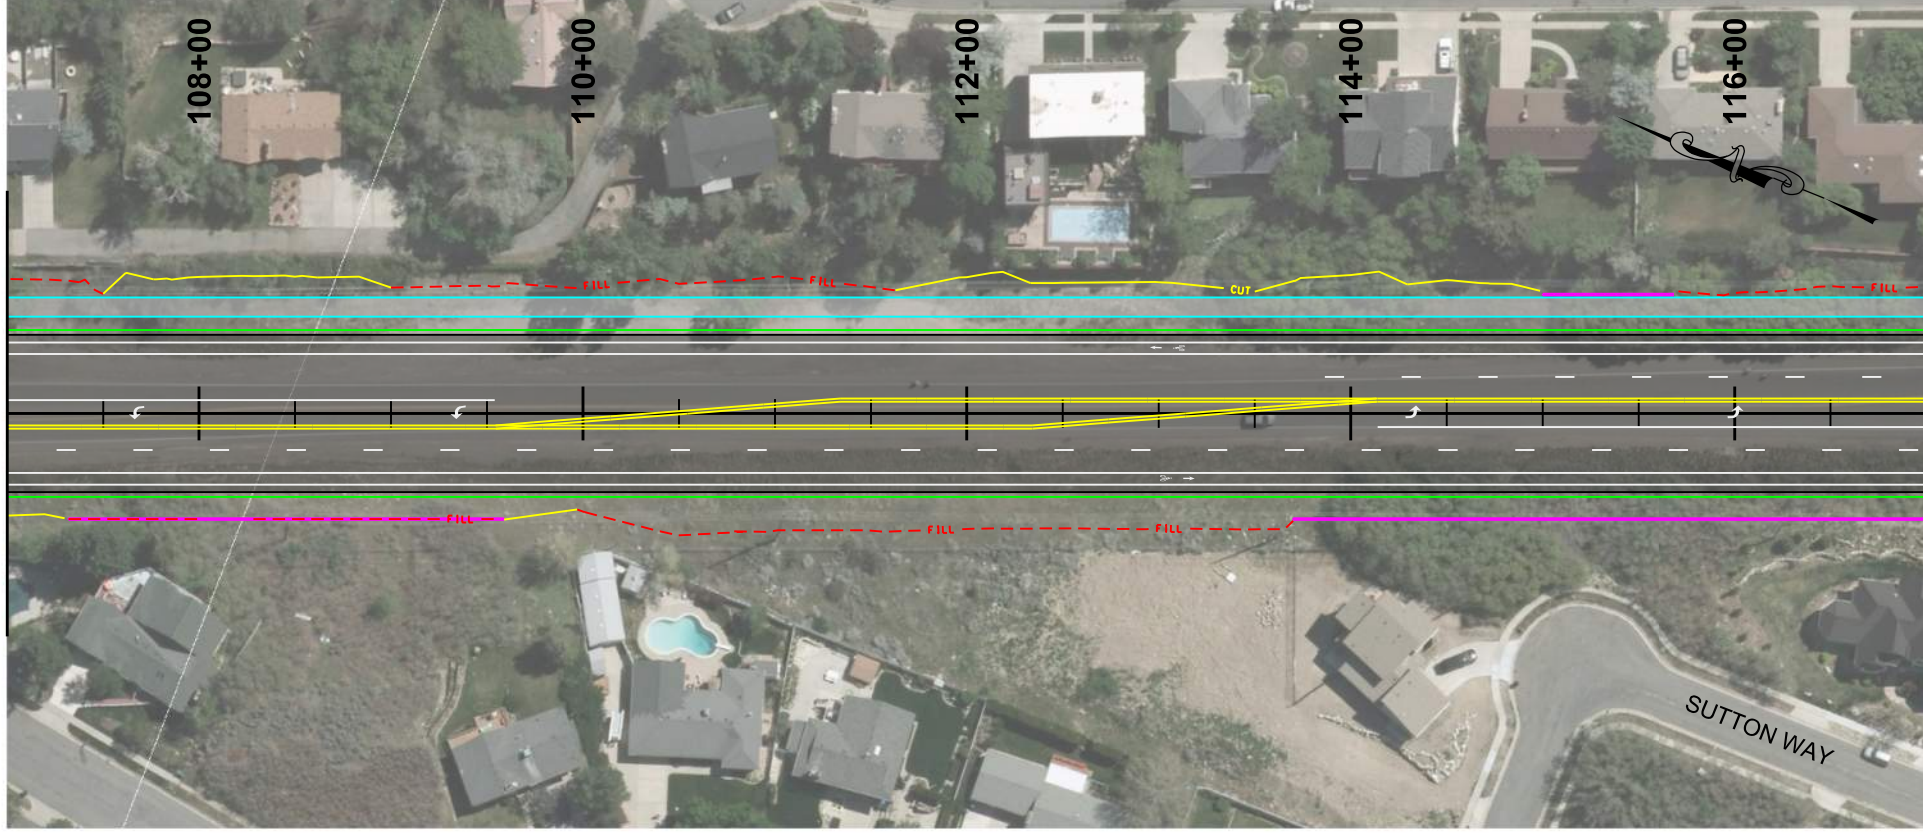

MATCH LINE 117+00
SEE BELOW

MATCH LINE 117+00
SEE ABOVE

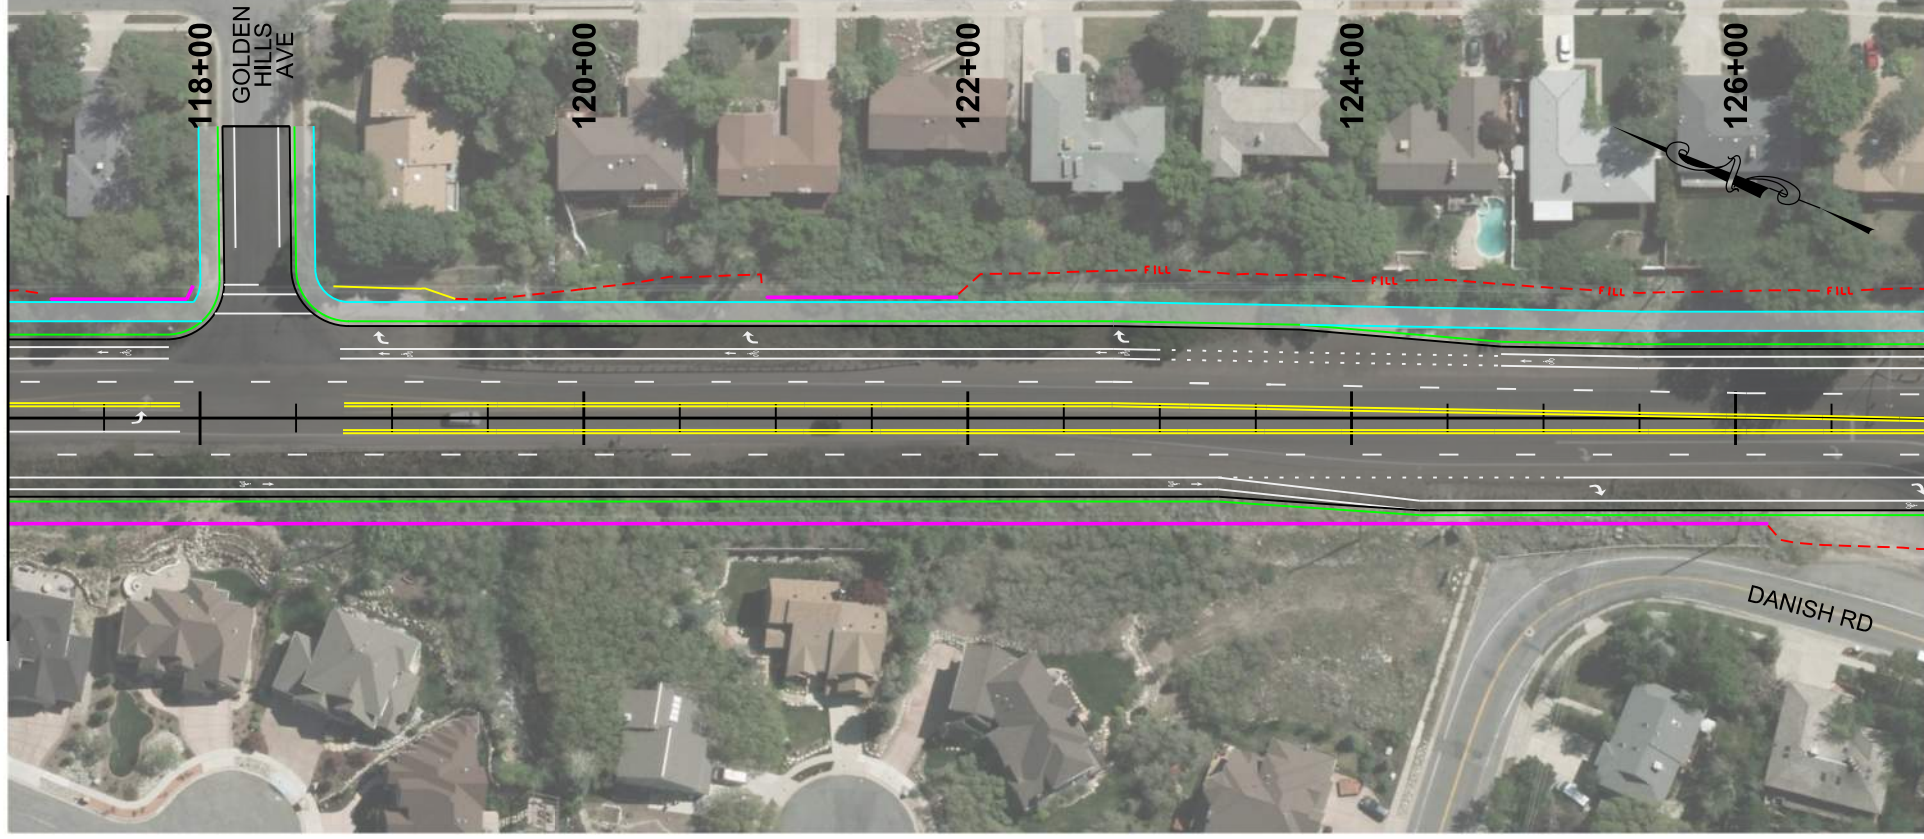

MATCH LINE 127+00
SEE XXXXX

PROJECT	LITTLE COTTONWOOD CANYON EIS		
PROJECT NUMBER	XXXX	PIN	16092


UTAH DEPARTMENT OF TRANSPORTATION
HDR

APPROVED	DATE	DRAWN BY
PROFESSIONAL ENGINEER		QC
		CHECKED BY

REVISIONS

NO.	DATE	APPROVED BY	REMARKS

MATCH LINE 127+00
SEE XXXXXX

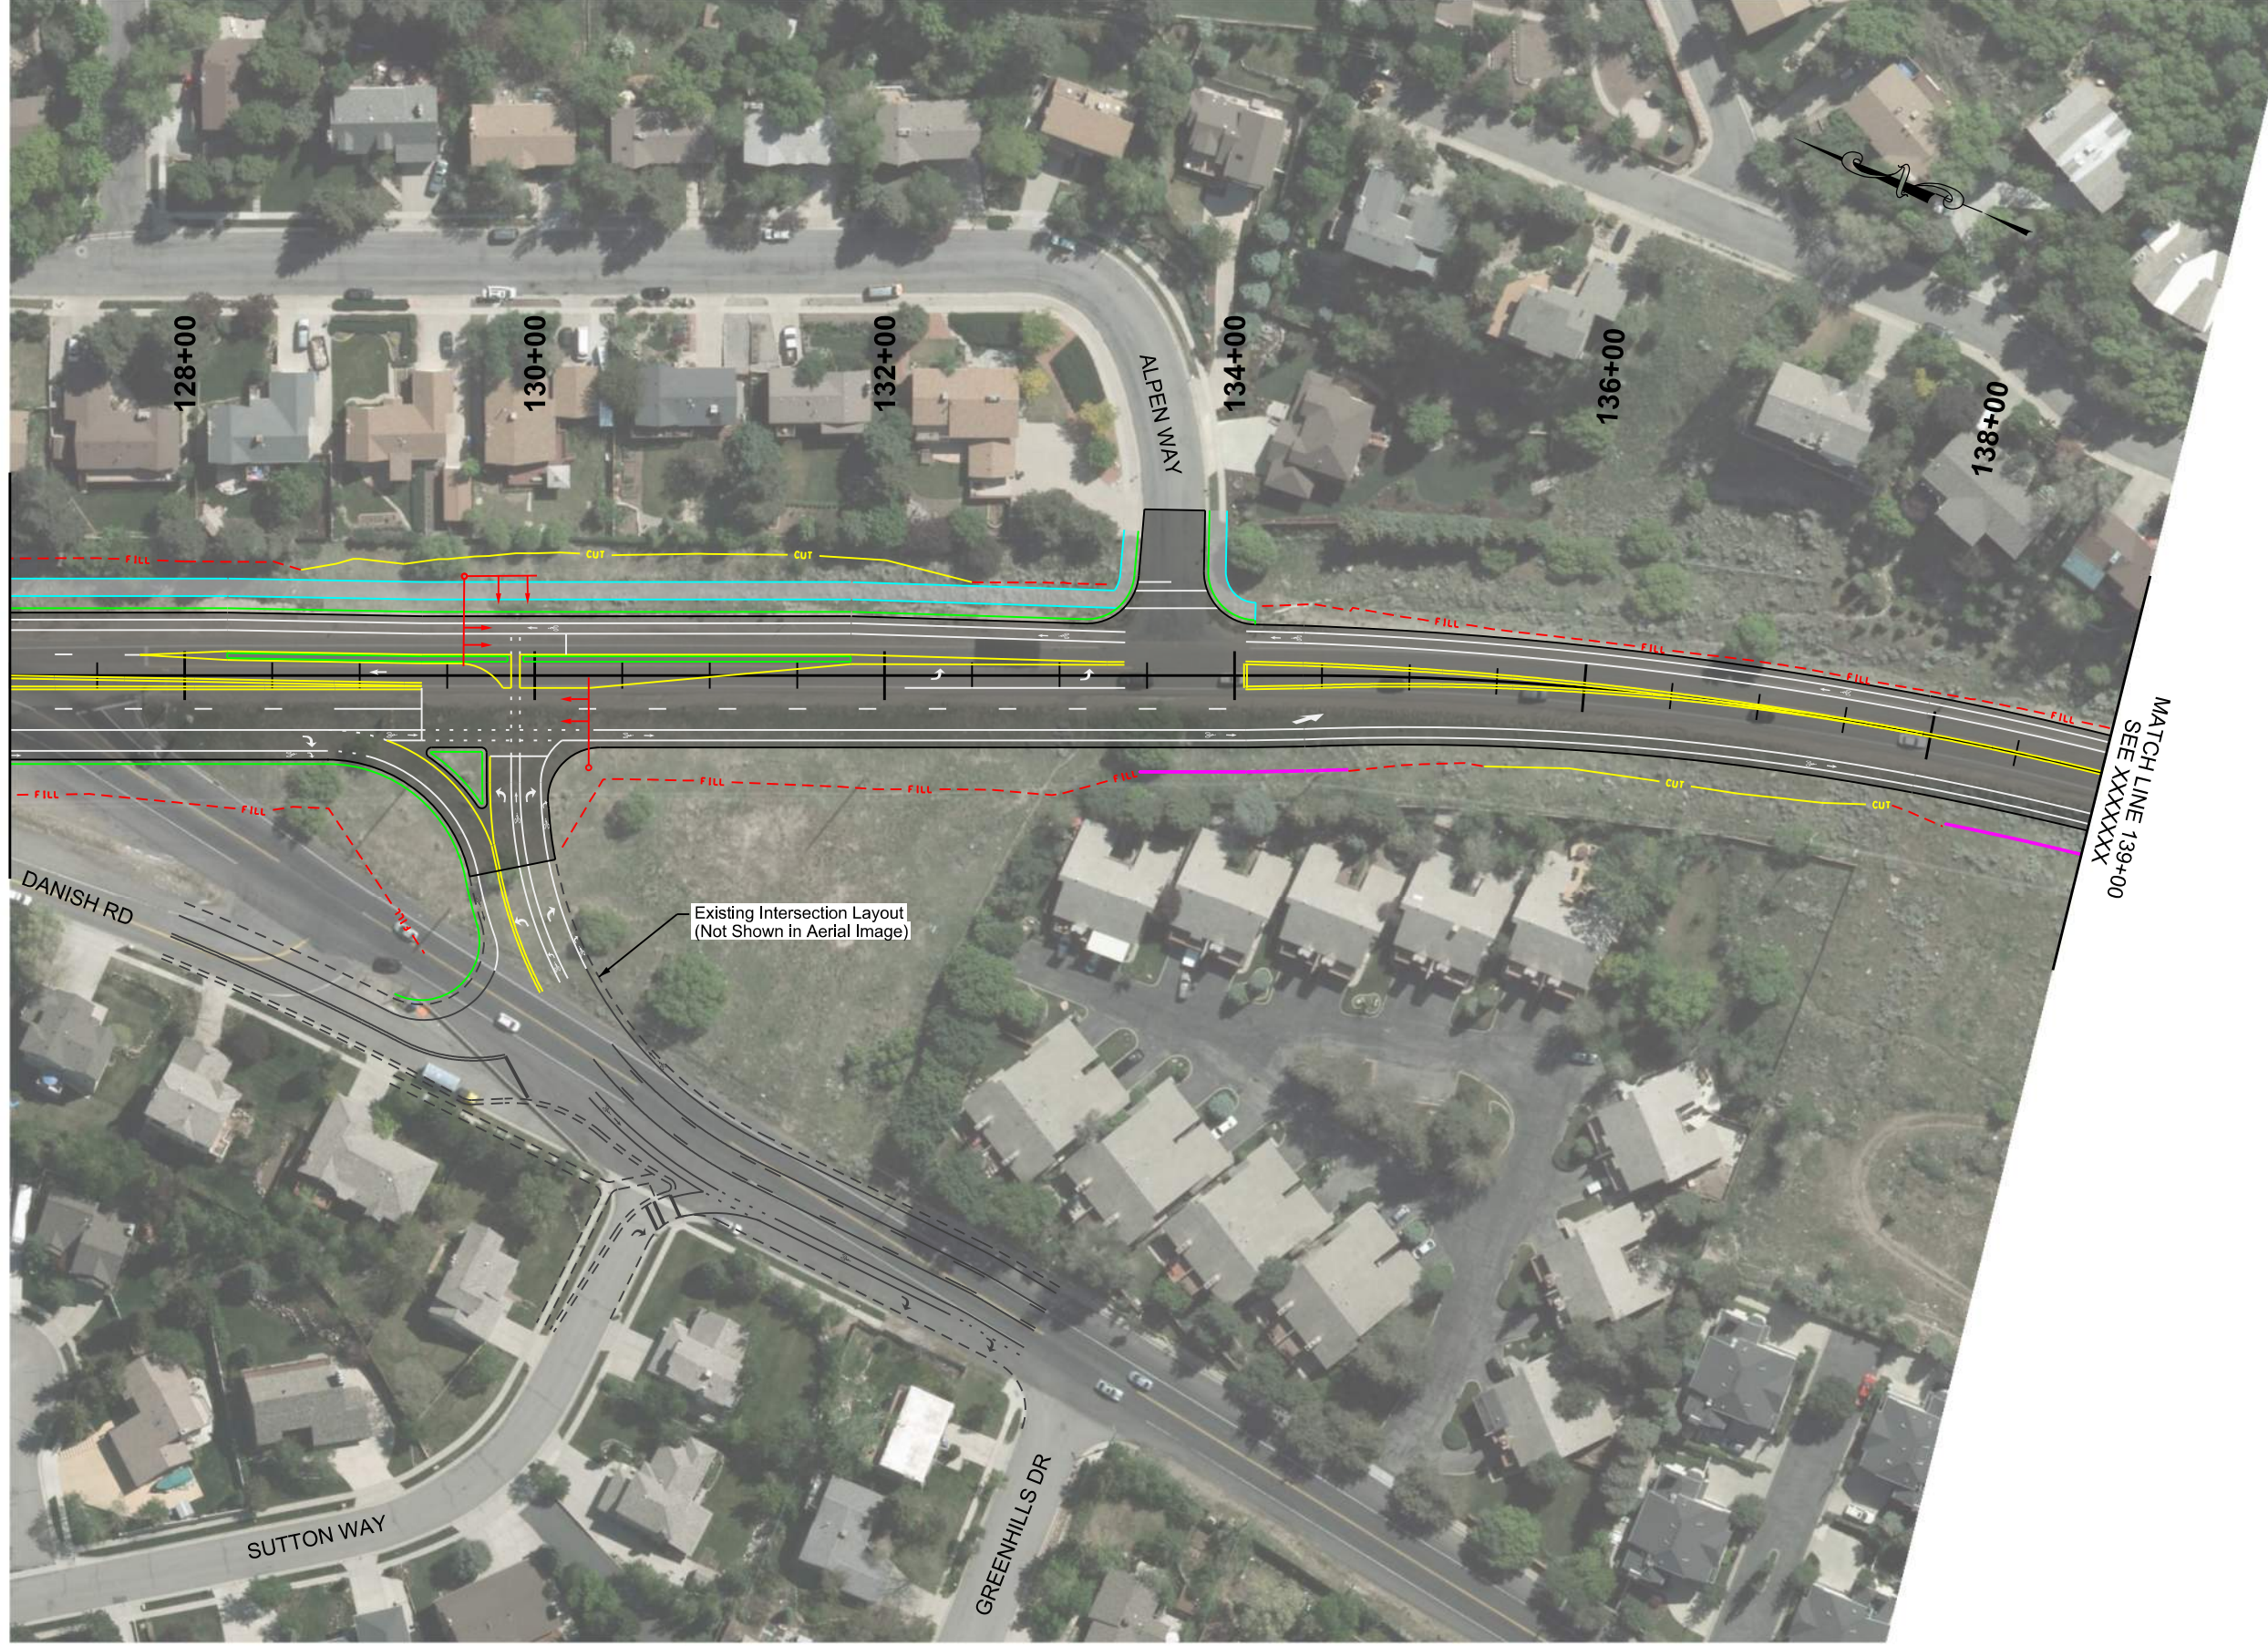

Existing Intersection Layout
(Not Shown in Aerial Image)

MATCH LINE 139+00
SEE XXXXXX

PROJECT: LITTLE COTTONWOOD CANYON EIS
PROJECT NUMBER: WASATCH BLVD - IMBALANCED LANE
PIN: XXXX
PROJECT NUMBER: 16092

APPROVED

PROFESSIONAL ENGINEER

DATE


DRAWN BY

QC CHECKED BY

UTAH DEPARTMENT OF TRANSPORTATION
HDR

REVISIONS

NO.	DATE	APPROVED BY	REMARKS

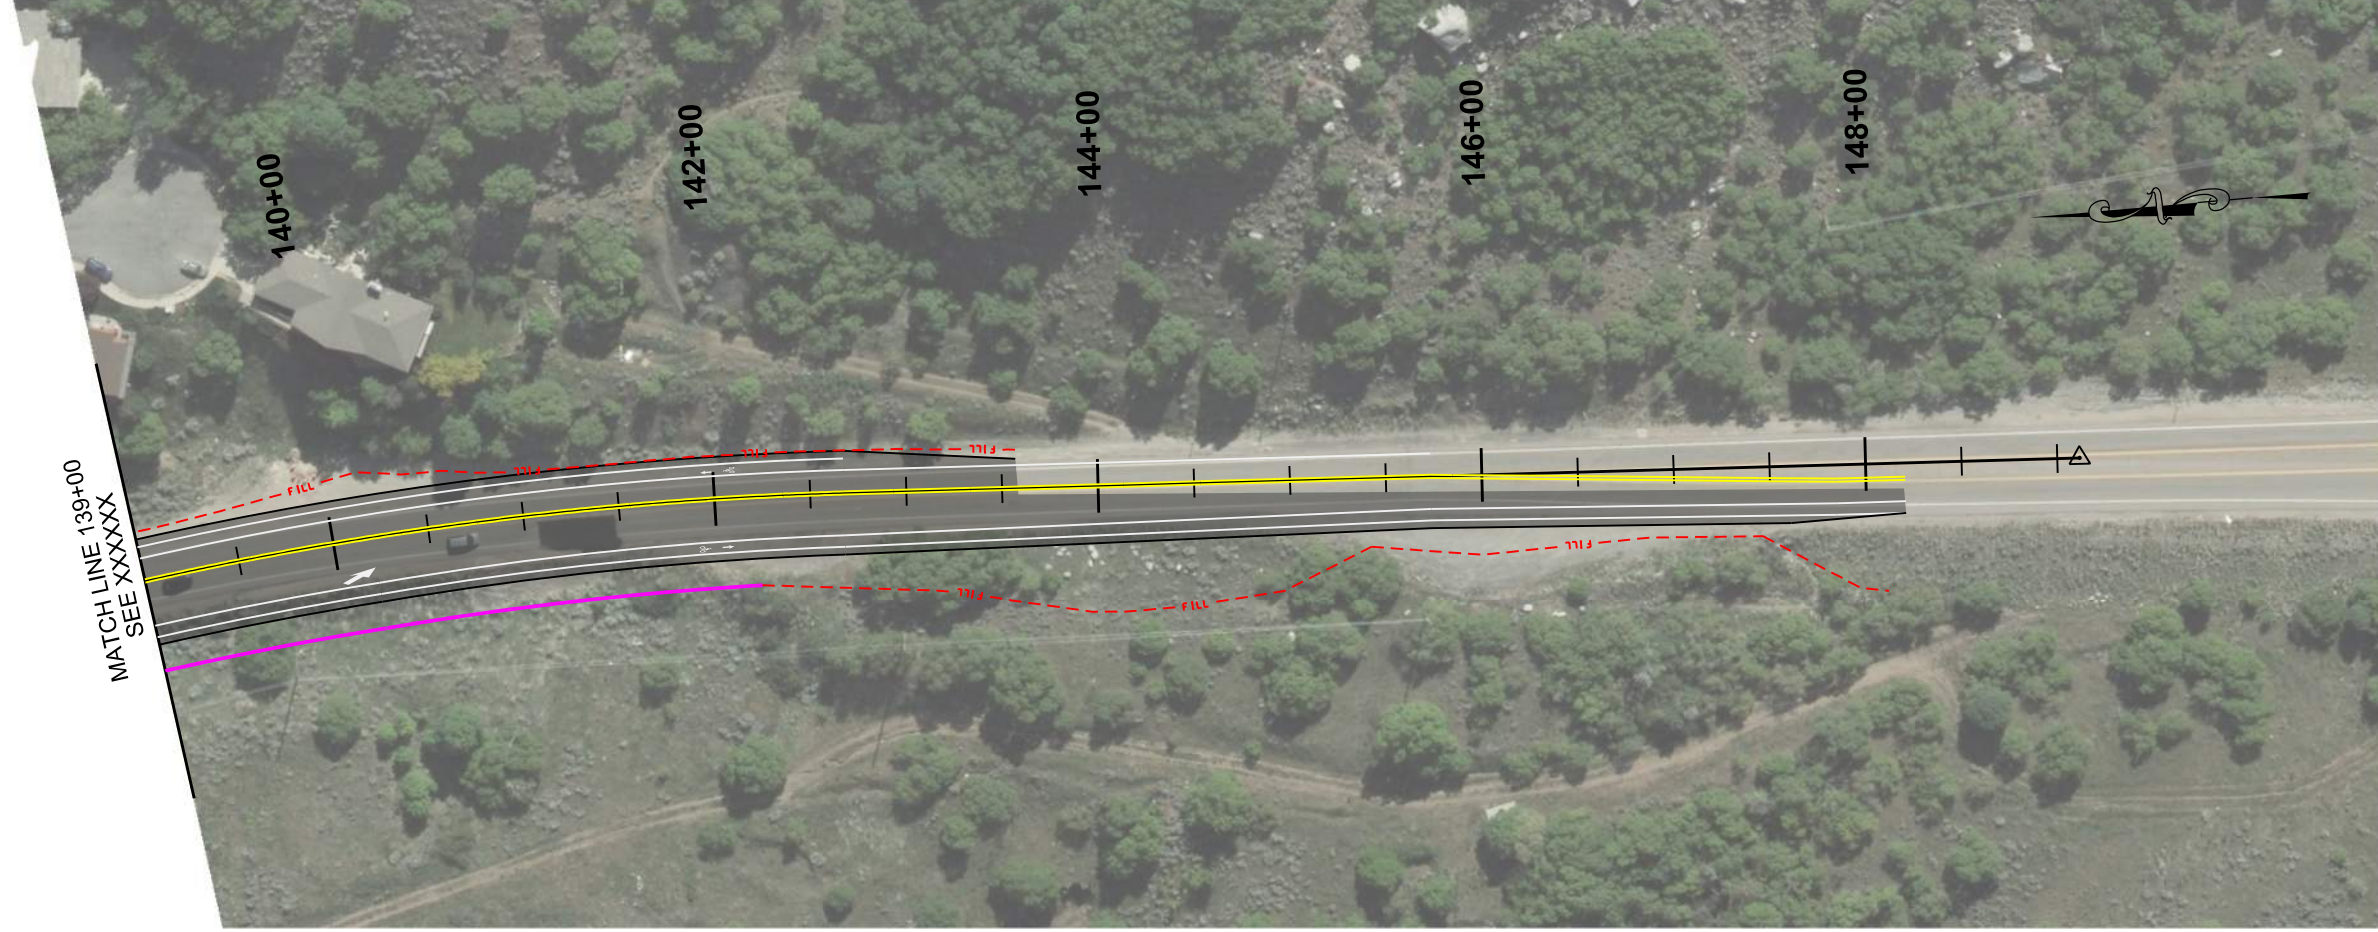

SHEET NO. **RD-09**

PROJECT
LITTLE COTTONWOOD CANYON EIS

PROJECT NUMBER
WASATCH BLVD - IMBALANCED LANE

PIN
XXXX

PIN
16092

UTAH DEPARTMENT OF TRANSPORTATION
HDR

APPROVED _____ DATE _____

PROFESSIONAL ENGINEER

DRAWN BY _____

QC CHECKED BY _____

REVISIONS

NO.	DATE	APPROVED BY	REMARKS

