



## **APPENDIX 2C**

---

### **Wasatch Boulevard Five-lane Alternative Plans**

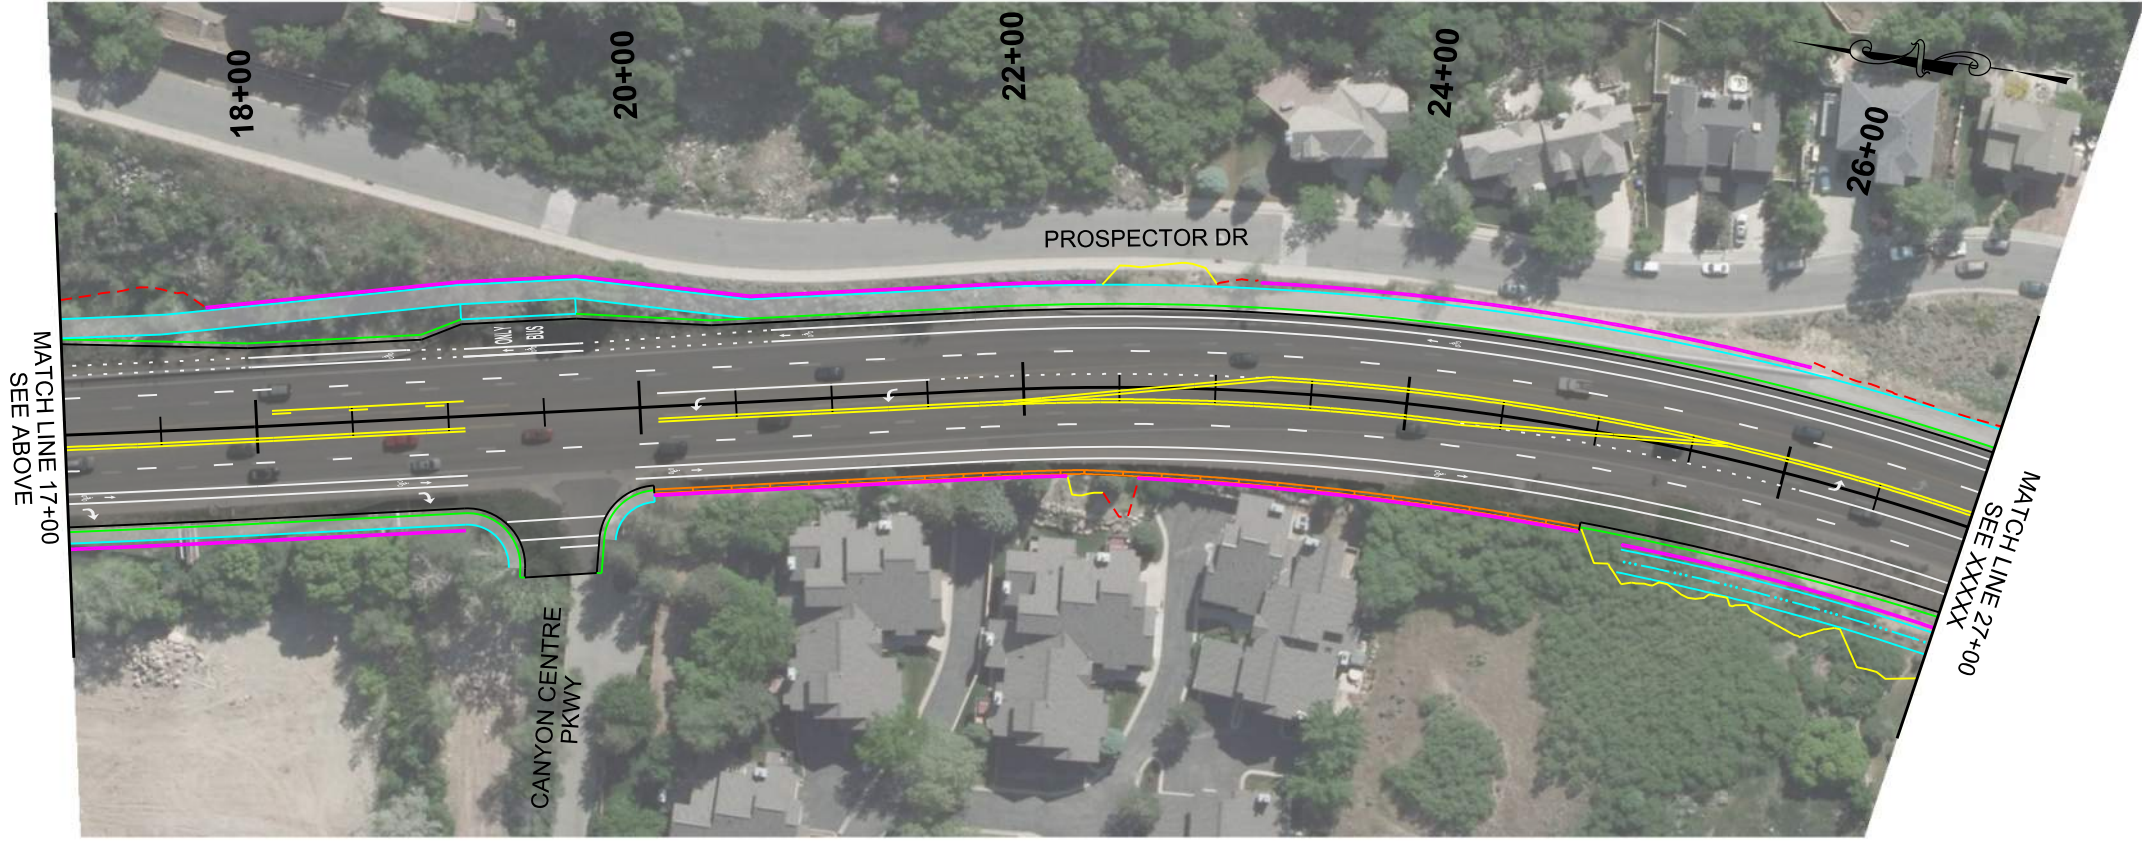

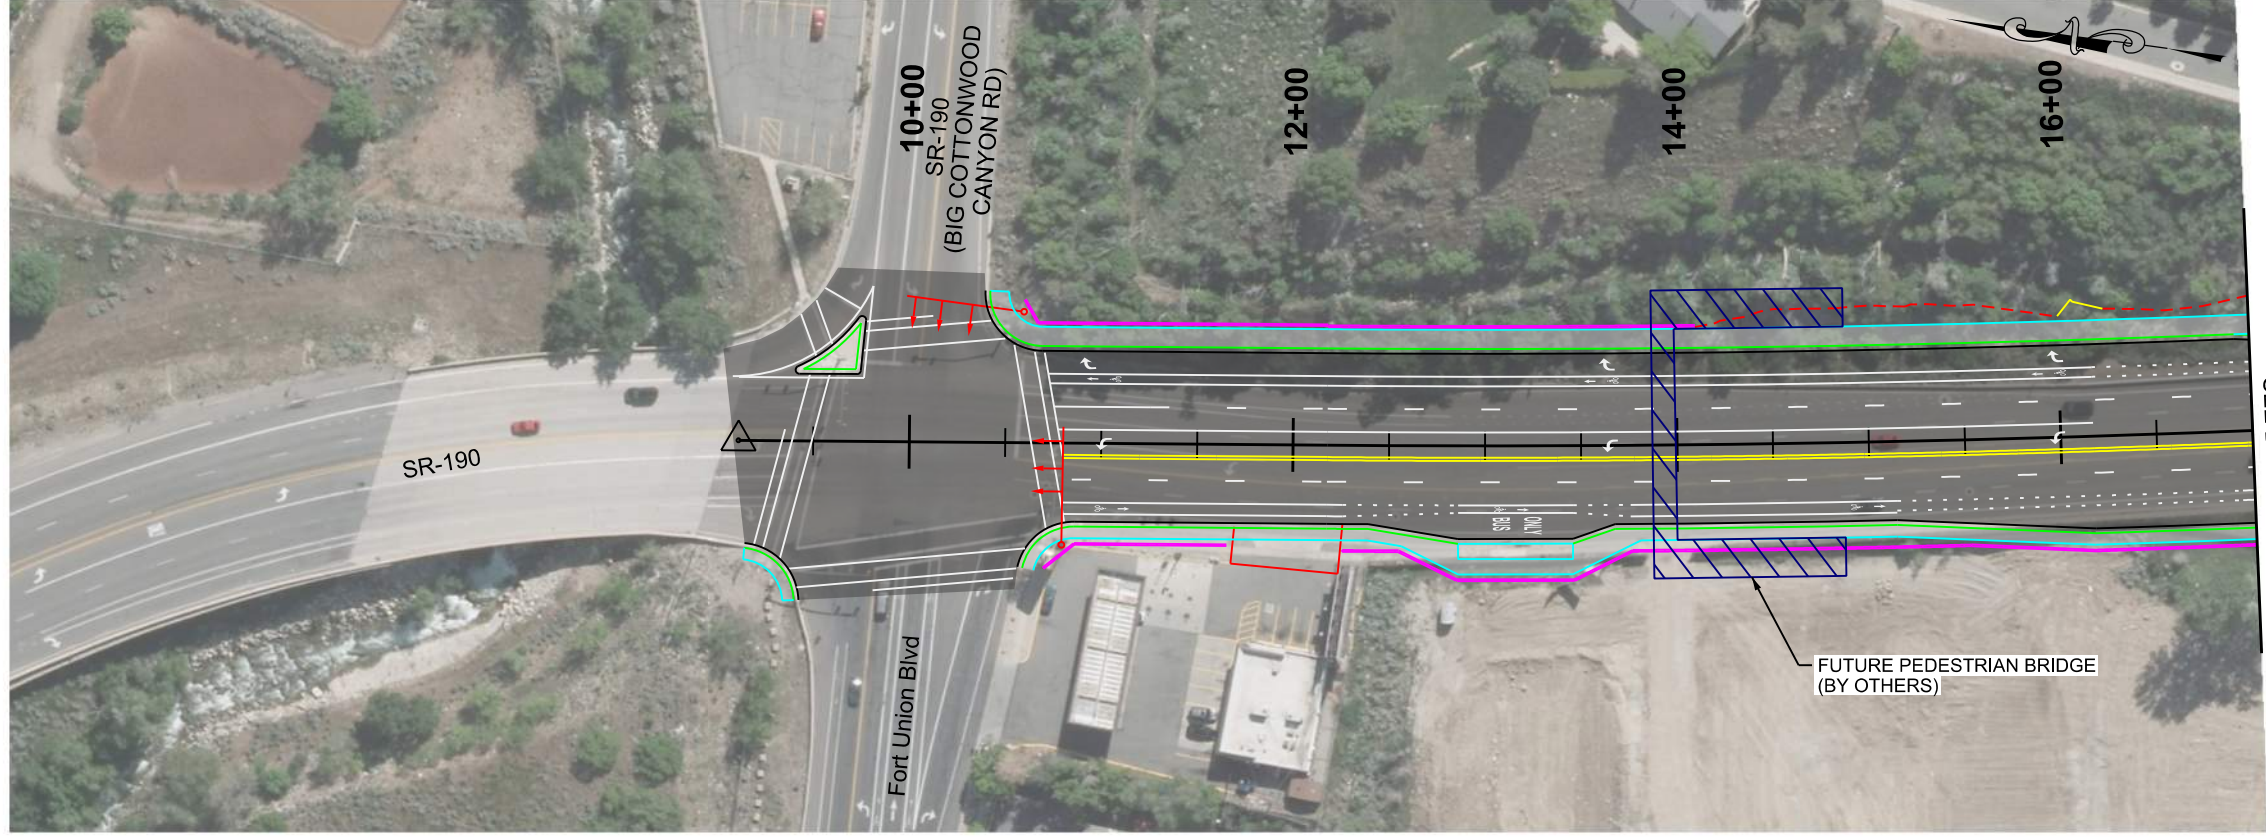

MATCH LINE 17+00  
SEE BELOW

MATCH LINE 17+00  
SEE ABOVE

MATCH LINE 27+00  
SEE XXXXX

REVISIONS



NO.	DATE	APPROVED BY	REMARKS

**UTAH DEPARTMENT OF TRANSPORTATION**  
HDR

APPROVED \_\_\_\_\_ DATE \_\_\_\_\_  
 PROFESSIONAL ENGINEER \_\_\_\_\_  
 DRAWN BY \_\_\_\_\_ QC CHECKED BY \_\_\_\_\_

LITTLE COTTONWOOD CANYON EIS  
 WASATCH BLVD - 5 LANE  
 PROJECT NUMBER XXXX PIN 16092



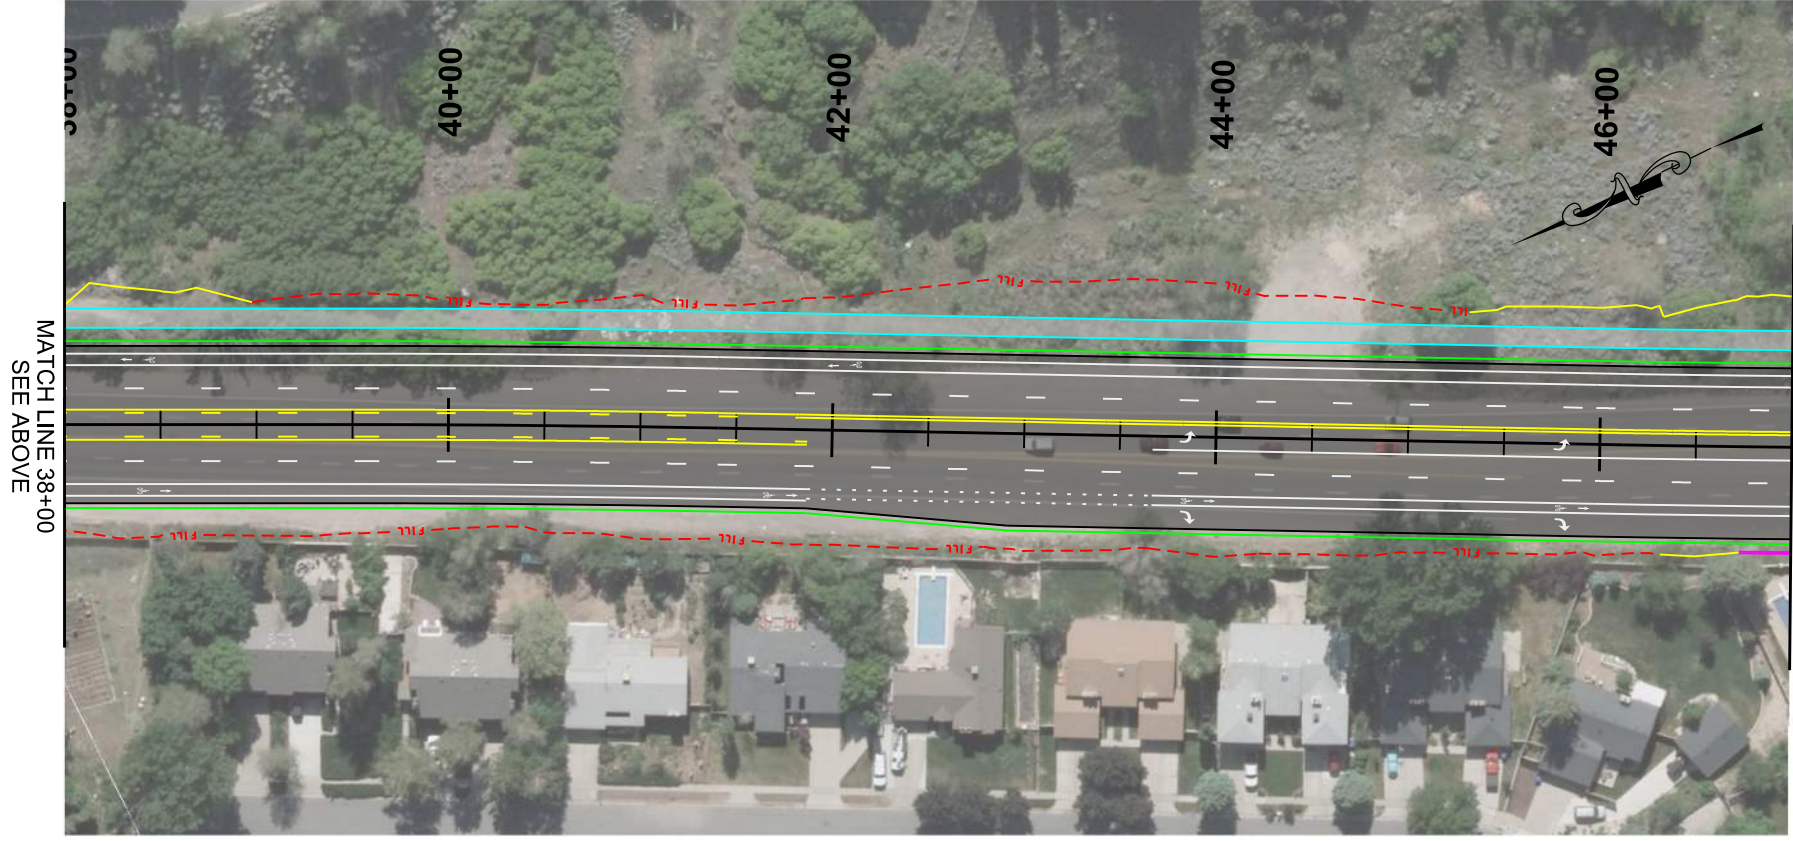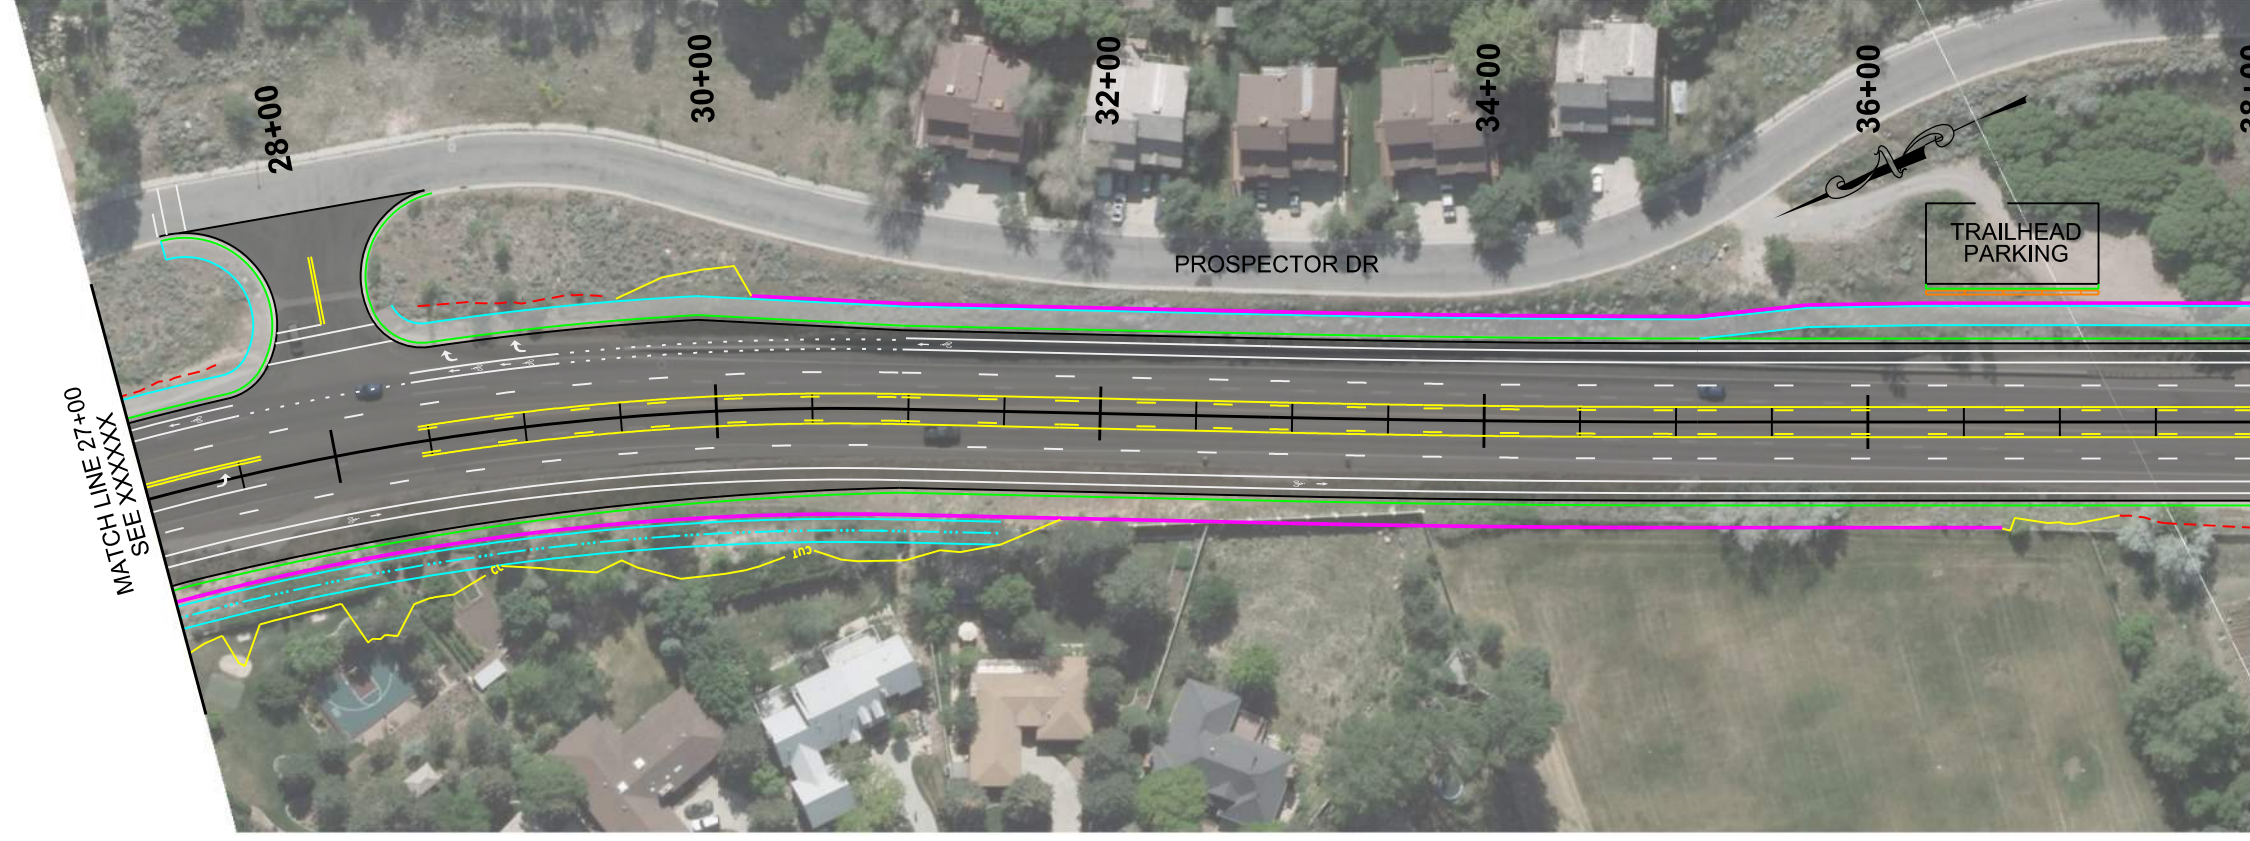

MATCH LINE 38+00  
SEE BELOW

MATCH LINE 47+00  
SEE XXXXX

PROJECT	LITTLE COTTONWOOD CANYON EIS	
PROJECT NUMBER	XXXX	PIN 16092

<b>UTAH DEPARTMENT OF TRANSPORTATION</b>	
HDR	
APPROVED	DATE
PROFESSIONAL ENGINEER	DATE
DRAWN BY	QC CHECKED BY

REVISIONS			
NO.	DATE	APPROVED BY	REMARKS







PROJECT	LITTLE COTTONWOOD CANYON EIS	
PROJECT NUMBER	XXXX	PIN 16092

UTAH DEPARTMENT OF TRANSPORTATION	
HDR	
APPROVED	DATE
PROFESSIONAL ENGINEER	CHECKED BY
DRAWN BY	QC

REVISIONS			
NO.	DATE	APPROVED BY	REMARKS



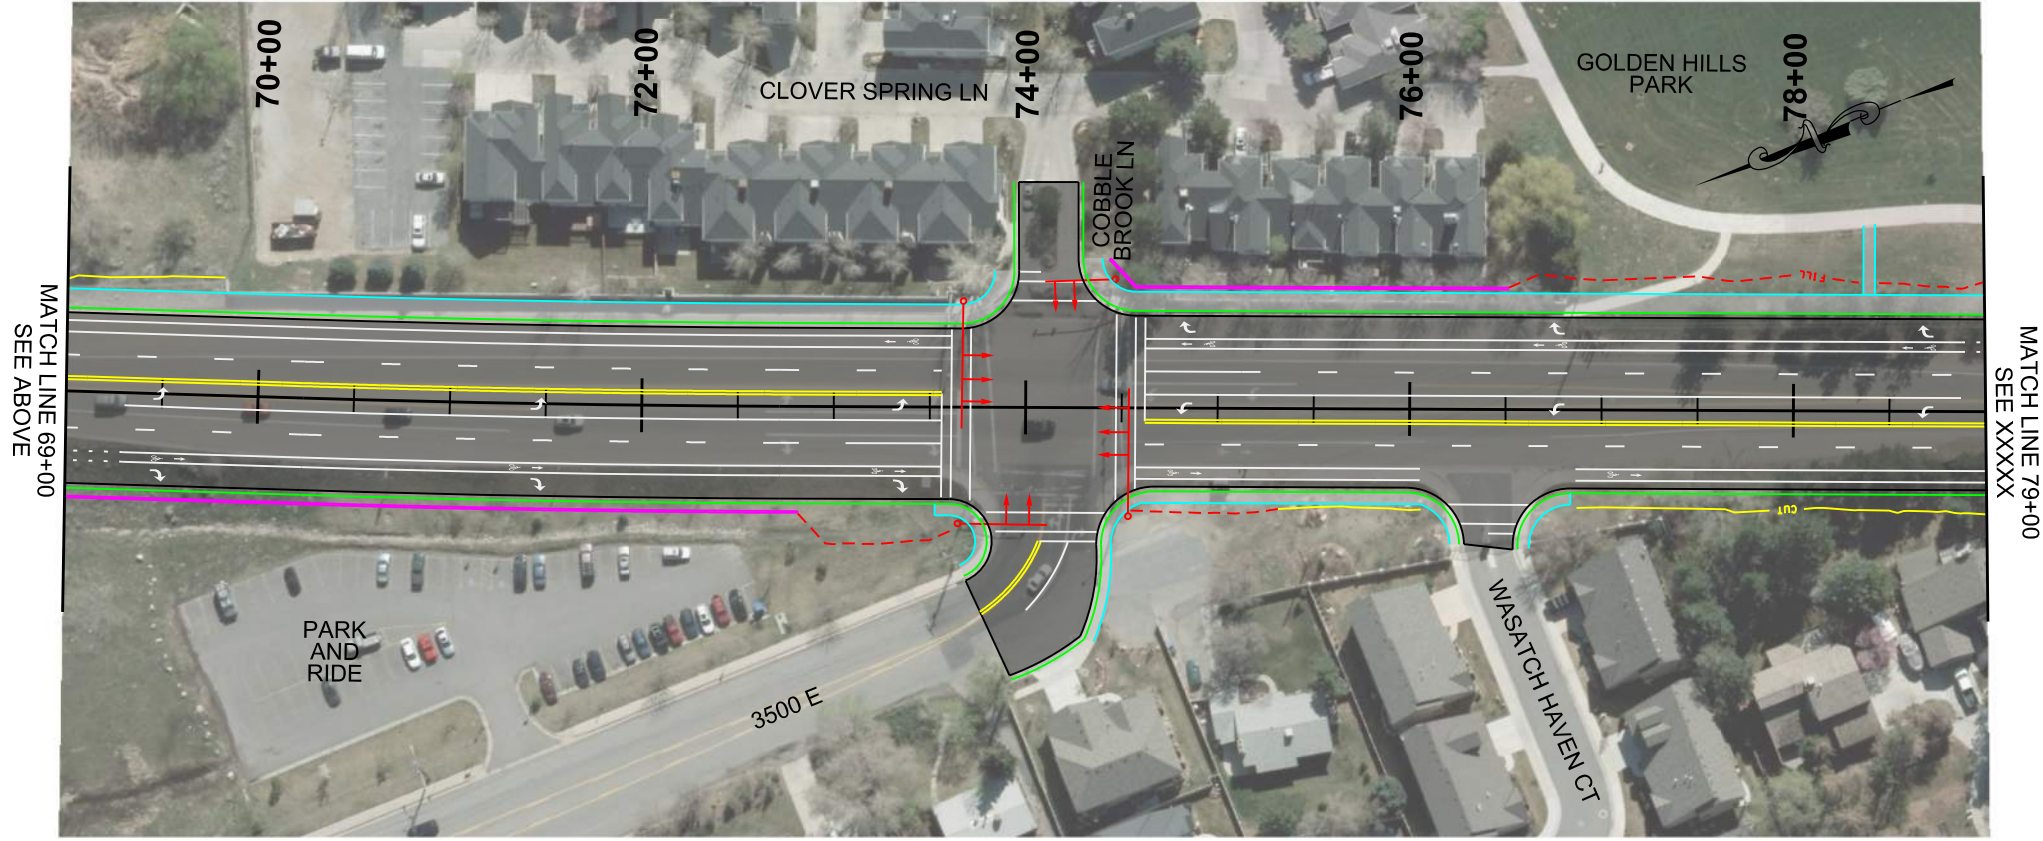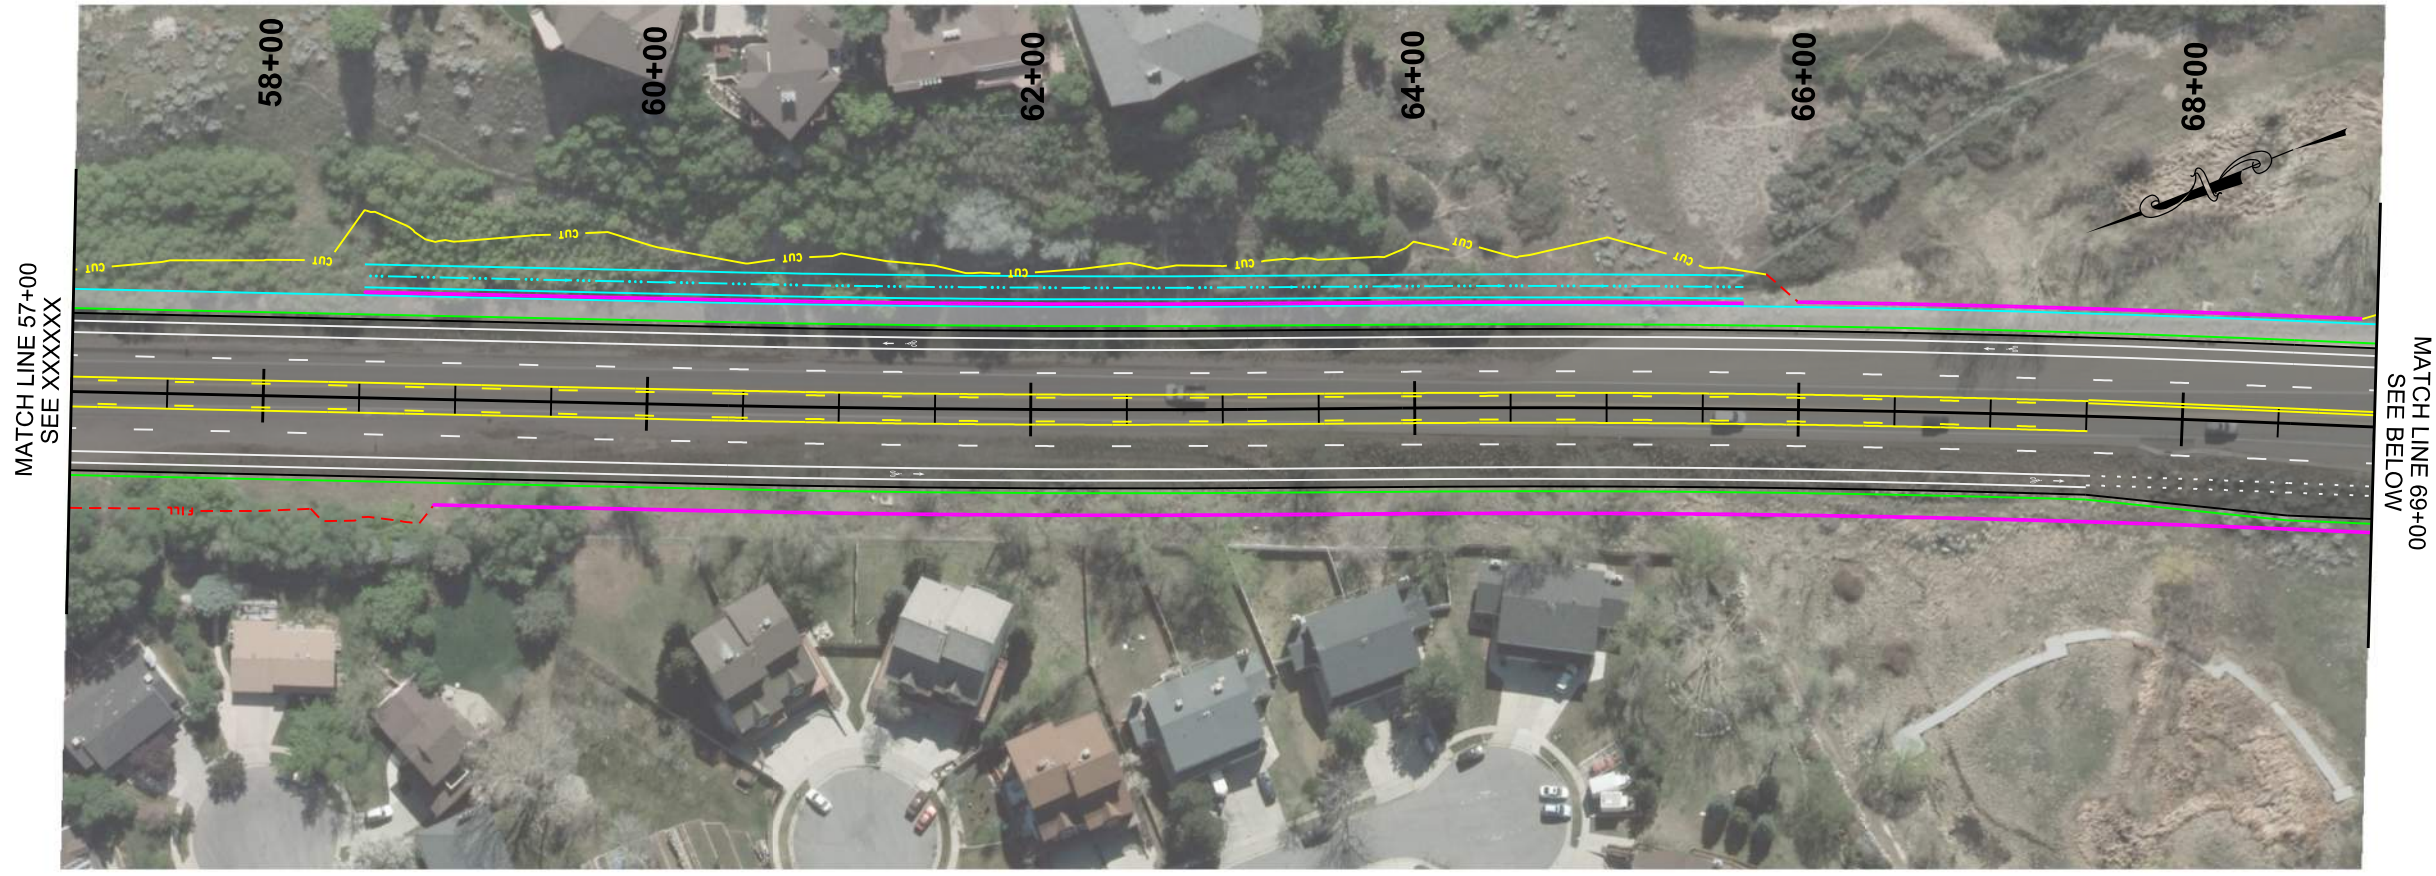

REVISIONS			
NO.	DATE	APPROVED BY	REMARKS

**UTAH DEPARTMENT OF TRANSPORTATION**  
HDR

APPROVED \_\_\_\_\_ DATE \_\_\_\_\_

PROFESSIONAL ENGINEER \_\_\_\_\_

DRAWN BY \_\_\_\_\_ QC CHECKED BY \_\_\_\_\_

LITTLE COTTONWOOD CANYON EIS  
WASATCH BLVD - 5 LANE

PROJECT NUMBER XXXX PIN 16092

SHEET NO. **RD-04**





REVISIONS			
NO.	DATE	APPROVED BY	REMARKS

**UTAH DEPARTMENT OF TRANSPORTATION**  
HDR

APPROVED \_\_\_\_\_ DATE \_\_\_\_\_

PROFESSIONAL ENGINEER \_\_\_\_\_



DRAWN BY \_\_\_\_\_ QC CHECKED BY \_\_\_\_\_

PROJECT: LITTLE COTTONWOOD CANYON EIS  
PROJECT NUMBER: WASATCH BLVD - 5 LANE

XXXX PIN: 16092

SHEET NO. **RD-05**



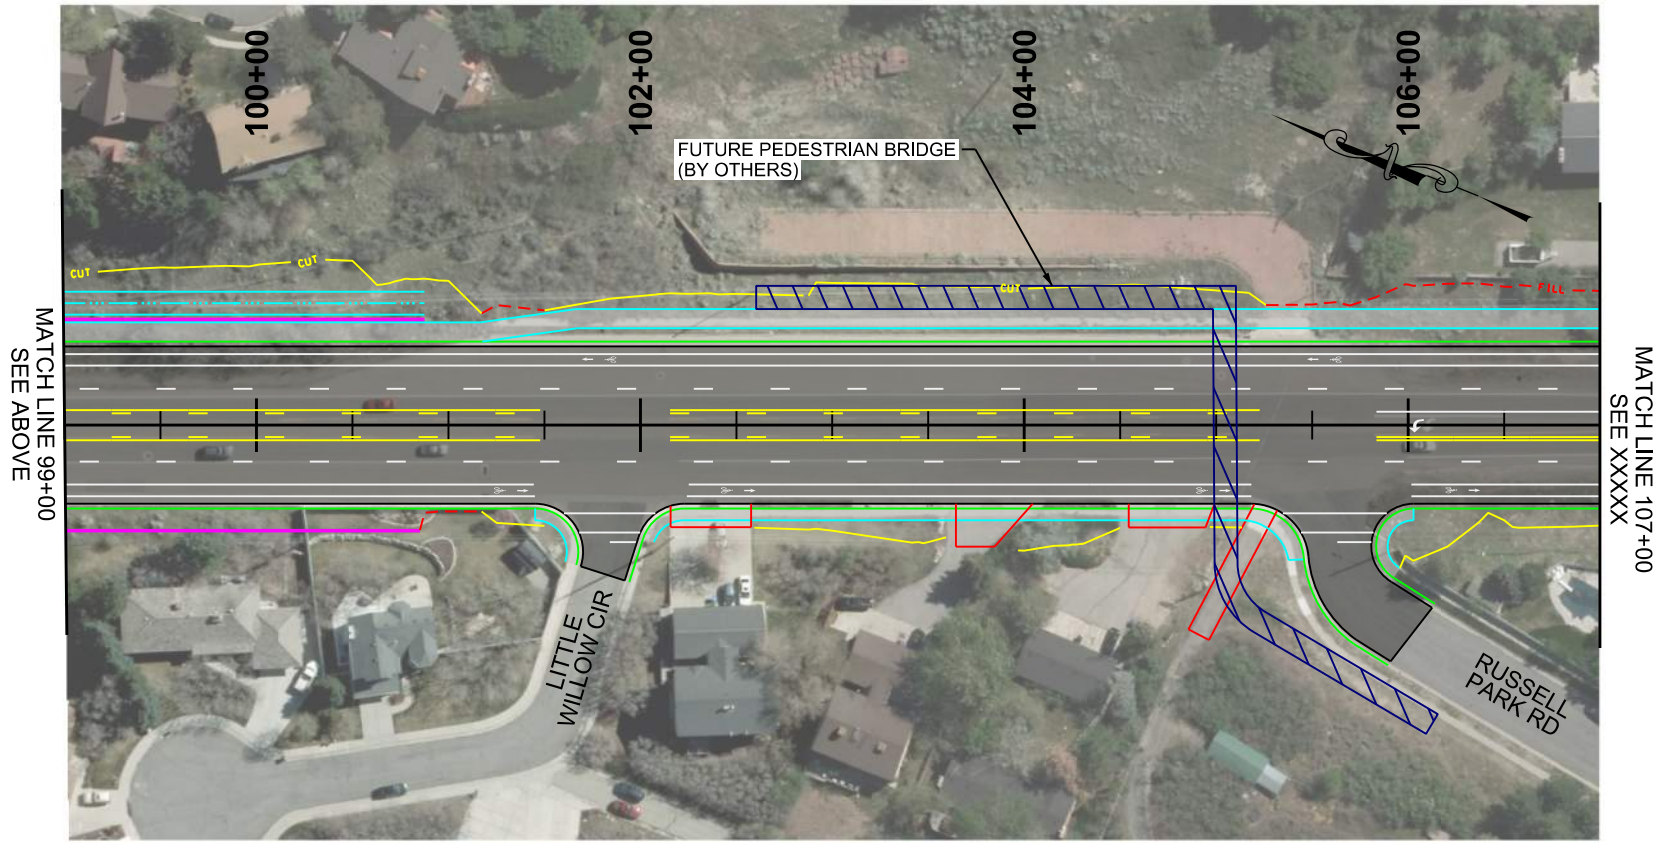
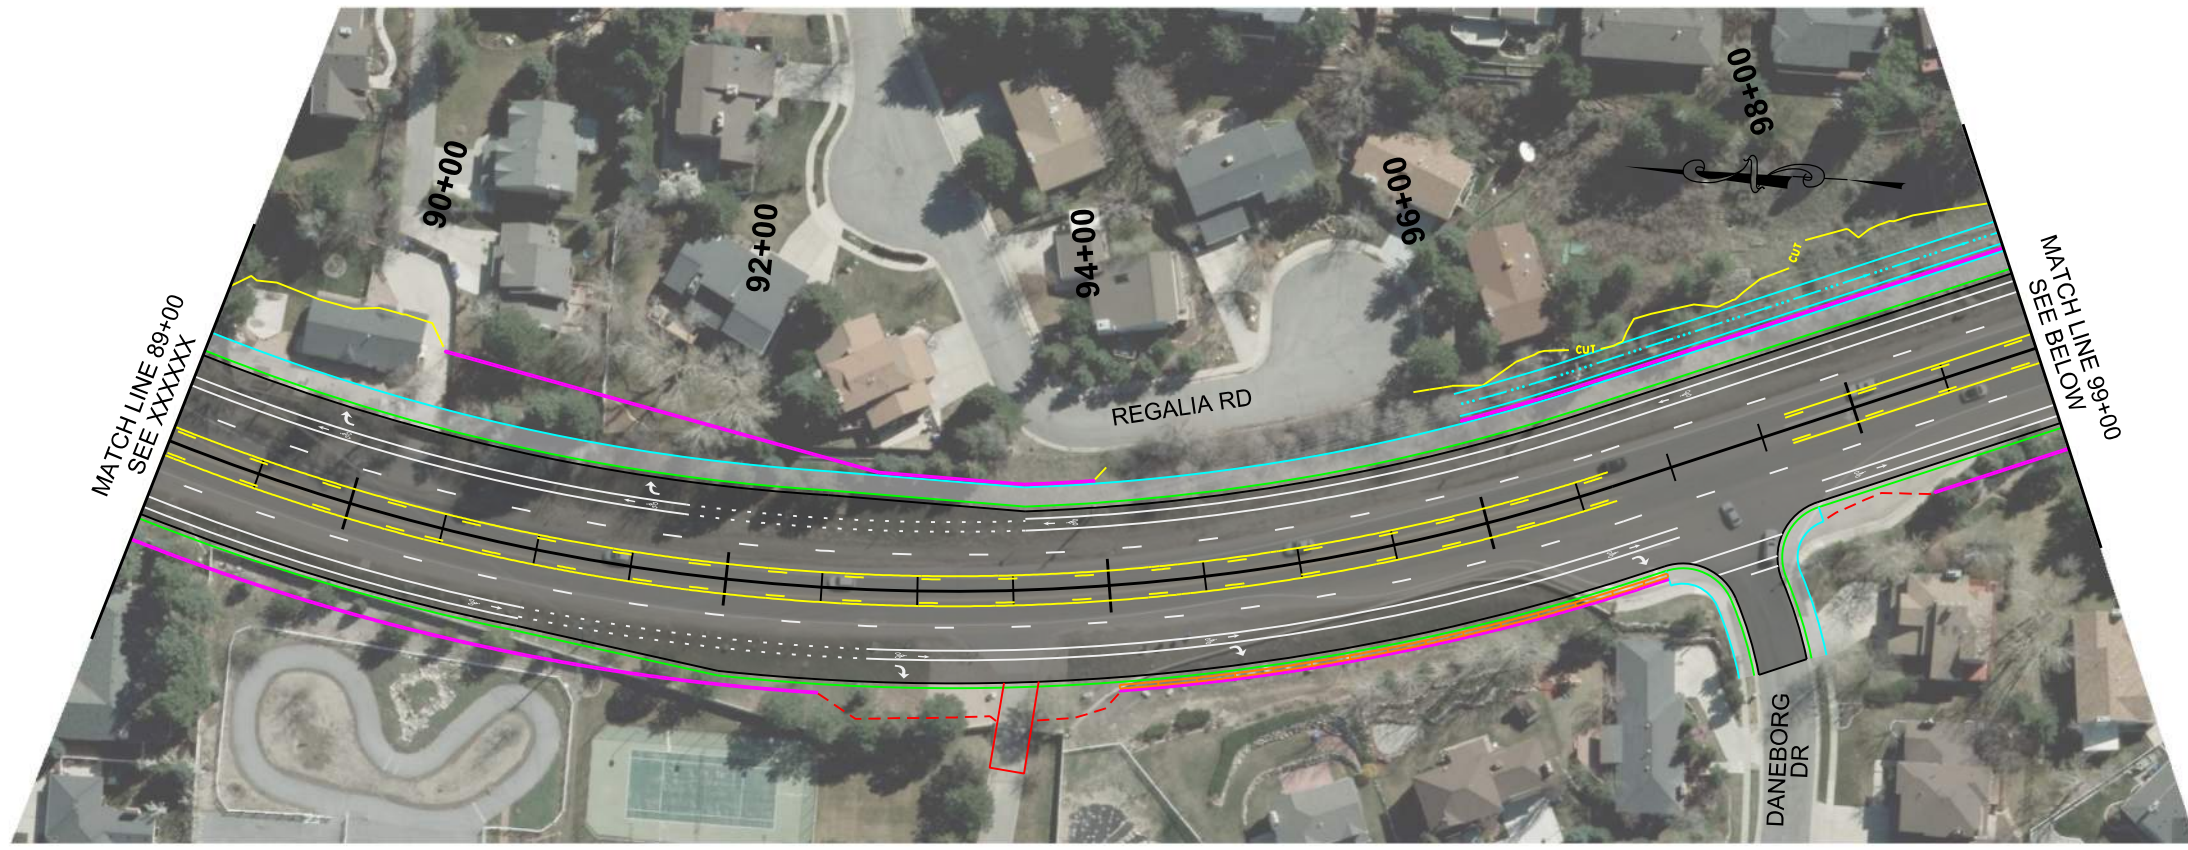


PROJECT	LITTLE COTTONWOOD CANYON EIS	
PROJECT NUMBER	XXXX	PIN 16092

UTAH DEPARTMENT OF TRANSPORTATION	
HDR	
APPROVED	DATE
PROFESSIONAL ENGINEER	CHECKED BY
	QC
	DRAWN BY

REVISIONS			
NO.	DATE	APPROVED BY	REMARKS



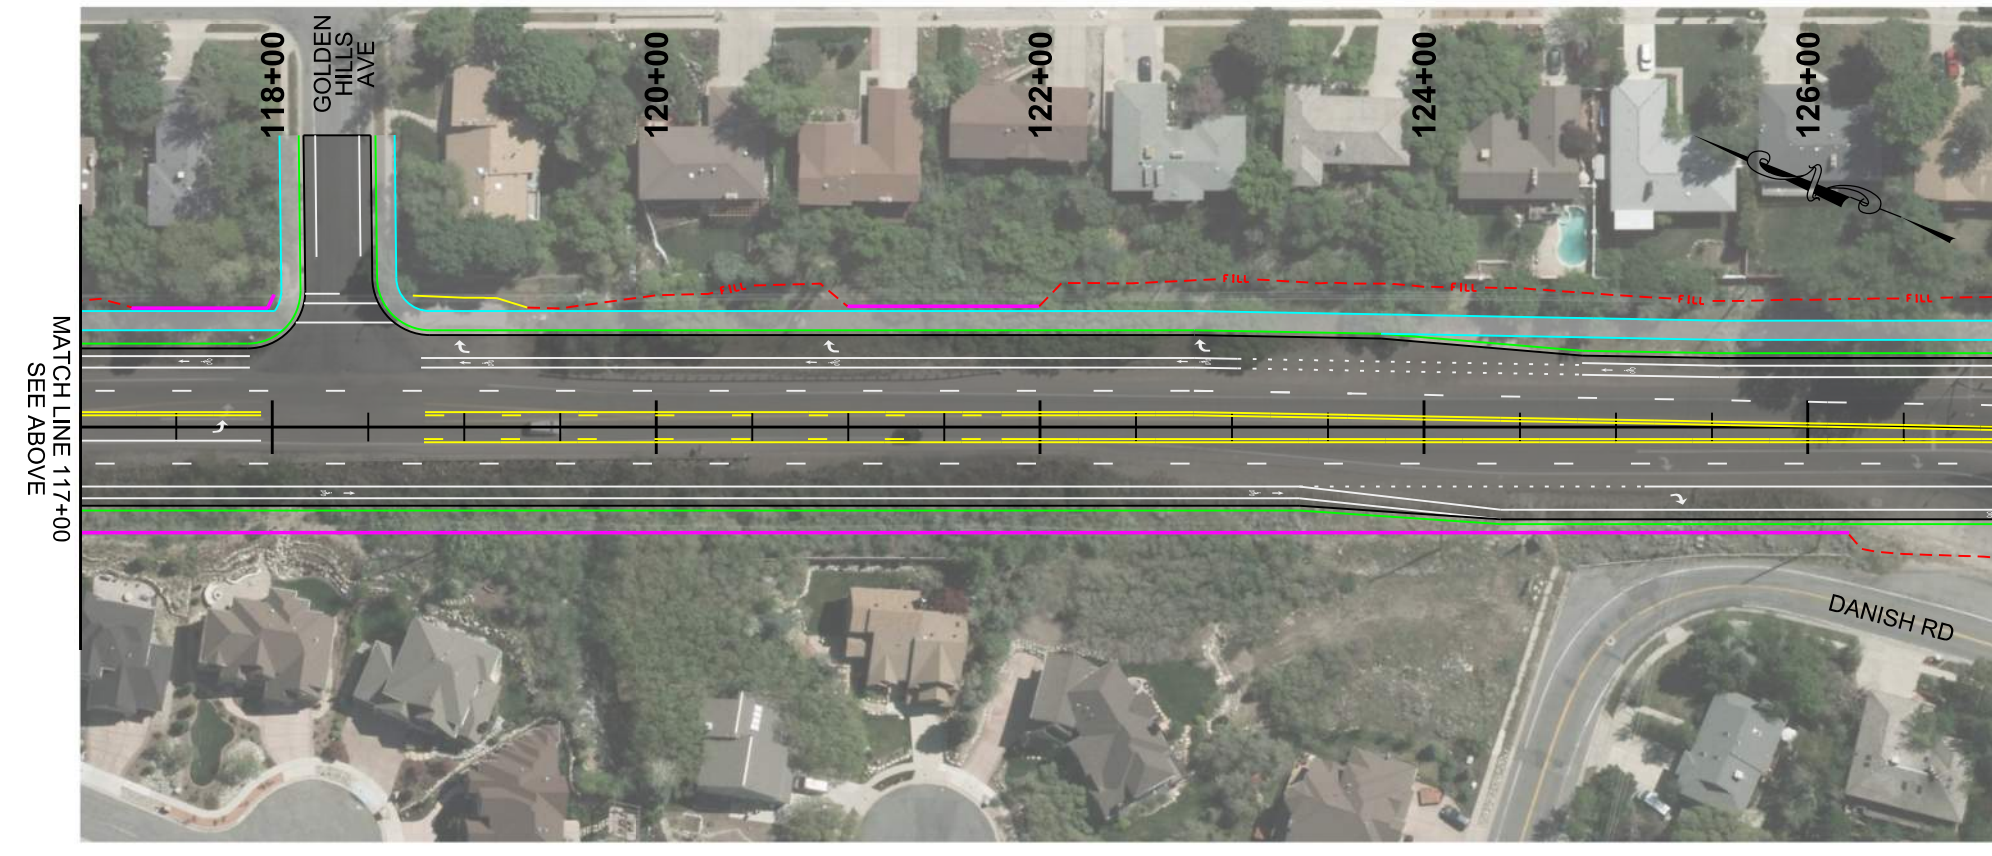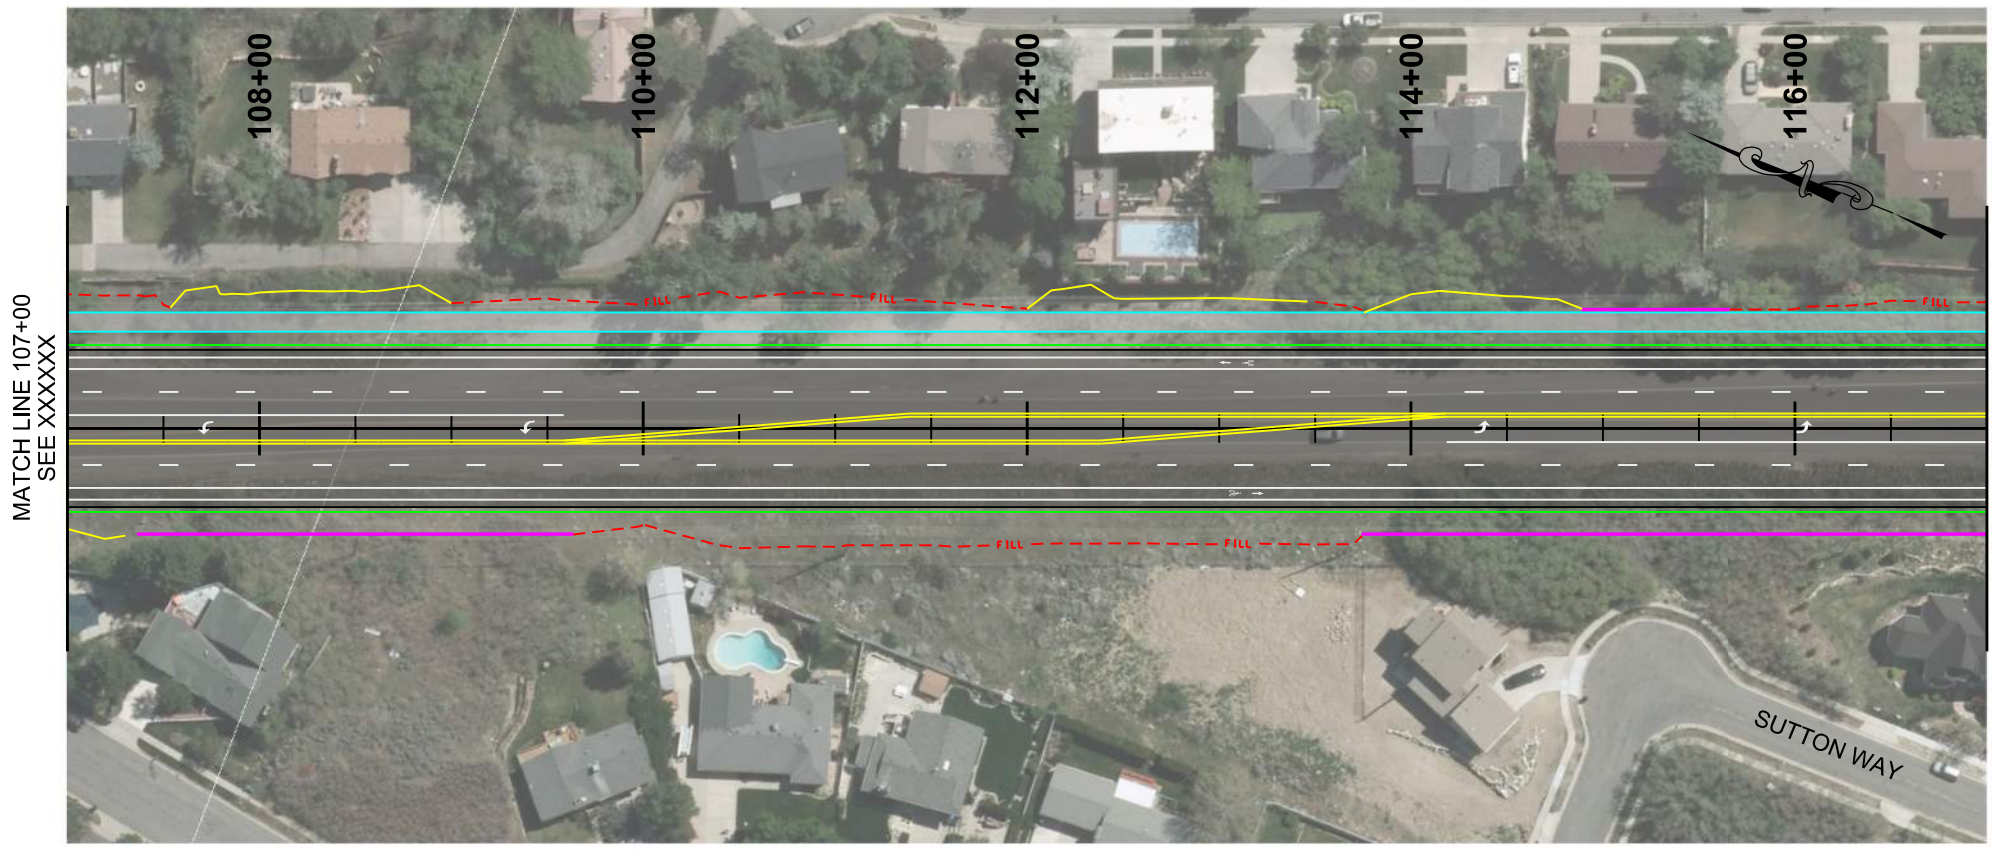


PROJECT		LITTLE COTTONWOOD CANYON EIS		APPROVED		PROFESSIONAL ENGINEER		DATE		APPROVED BY		REVISIONS	
PROJECT NUMBER		WASATCH BLVD - 5 LANE		XXXX		16091		DRAWN BY		QC		CHECKED BY	
SHEET NO.		RD-07		XXXX		16092		DATE		NO.		REMARKS	

UTAH DEPARTMENT OF TRANSPORTATION  
HDR



MATCH LINE 127+00  
SEE XXXXXX

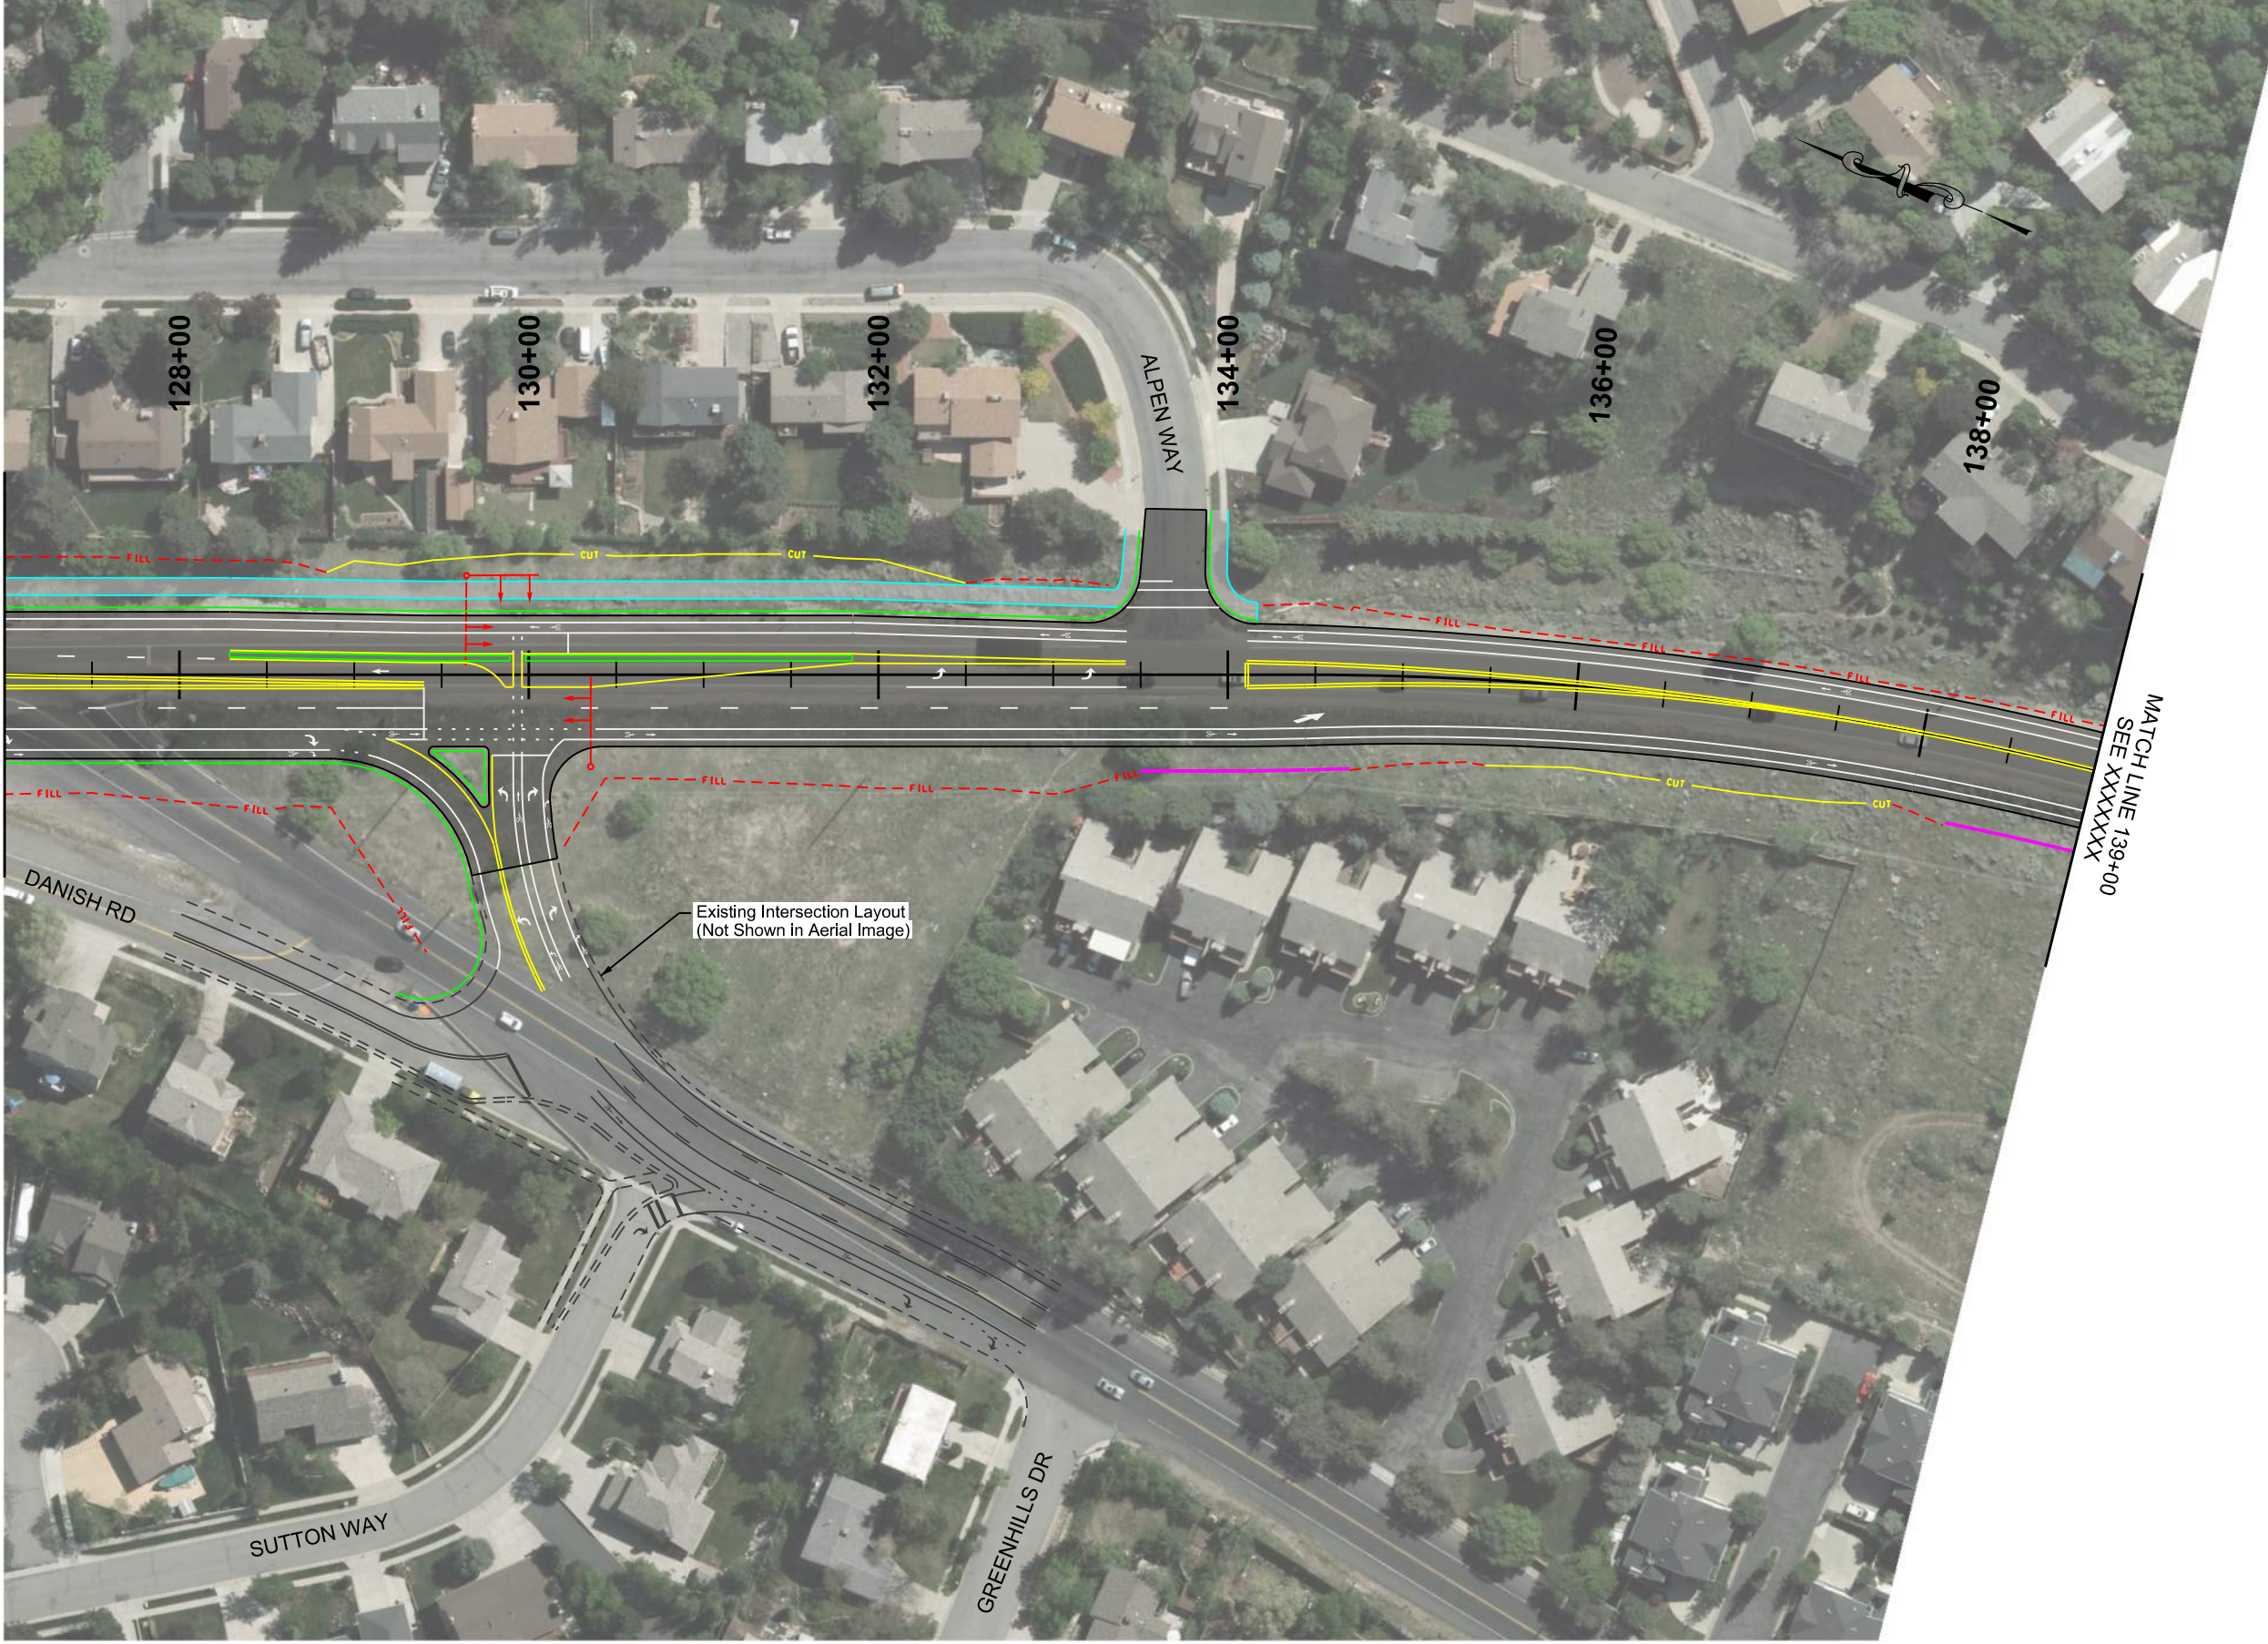

MATCH LINE 139+00  
SEE XXXXXX

PROJECT	LITTLE COTTONWOOD CANYON EIS		
PROJECT NUMBER	XXXX	PIN	16092

UTAH DEPARTMENT OF TRANSPORTATION			
HDR			
APPROVED	PROFESSIONAL ENGINEER	DATE	
DRAWN BY	QC	CHECKED BY	

REVISIONS			
NO.	DATE	APPROVED BY	REMARKS





SHEET NO. **RD-09**

PROJECT  
LITTLE COTTONWOOD CANYON EIS

PROJECT NUMBER  
WASATCH BLVD - 5 LANE

PIN  
XXXX

PIN  
16092

APPROVED

PROFESSIONAL ENGINEER

DATE

**UTAH DEPARTMENT OF TRANSPORTATION**

HDR

DRAWN BY

QC CHECKED BY

APPROVED BY

NO. DATE

REMARKS

REVISIONS

NO.	DATE	APPROVED BY	REMARKS



