



APPENDIX 2F


Cog Rail Alternative Plans






-  Cog Rail Base Station Impact Boundary
-  Access Road Impact Boundary

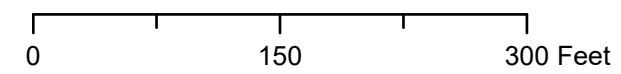

LITTLE COTTONWOOD CANYON EIS COG RAIL PLANS

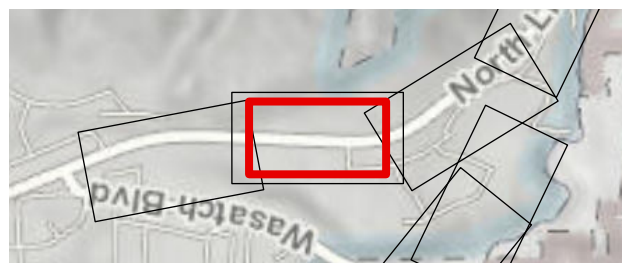




-  Cog Rail Base Station Impact Boundary
-  Access Road Impact Boundary




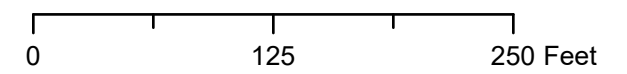

**LITTLE COTTONWOOD CANYON EIS
COG RAIL PLANS**



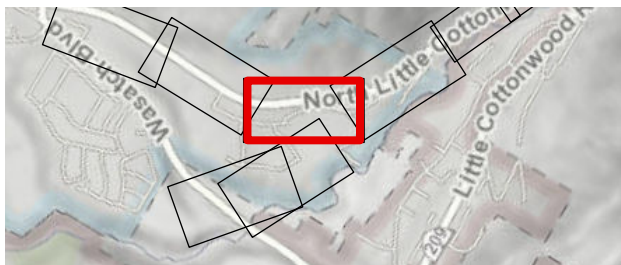


See last two pages for access road to Wasatch Boulevard






-  Cog Rail Base Station Impact Boundary
-  Access Road Impact Boundary

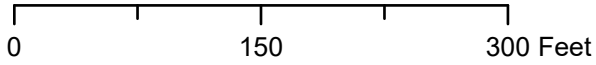

LITTLE COTTONWOOD CANYON EIS COG RAIL PLANS

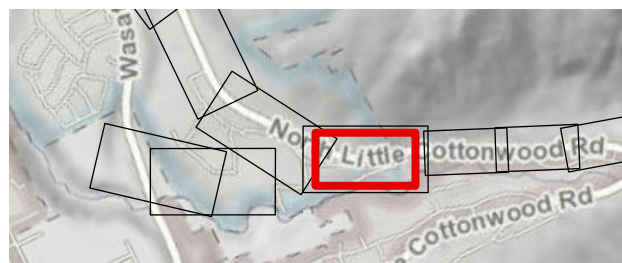






-  Cog Rail Base Station Impact Boundary
-  Access Road Impact Boundary



LITTLE COTTONWOOD CANYON EIS COG RAIL PLANS

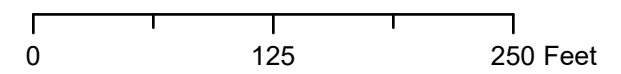


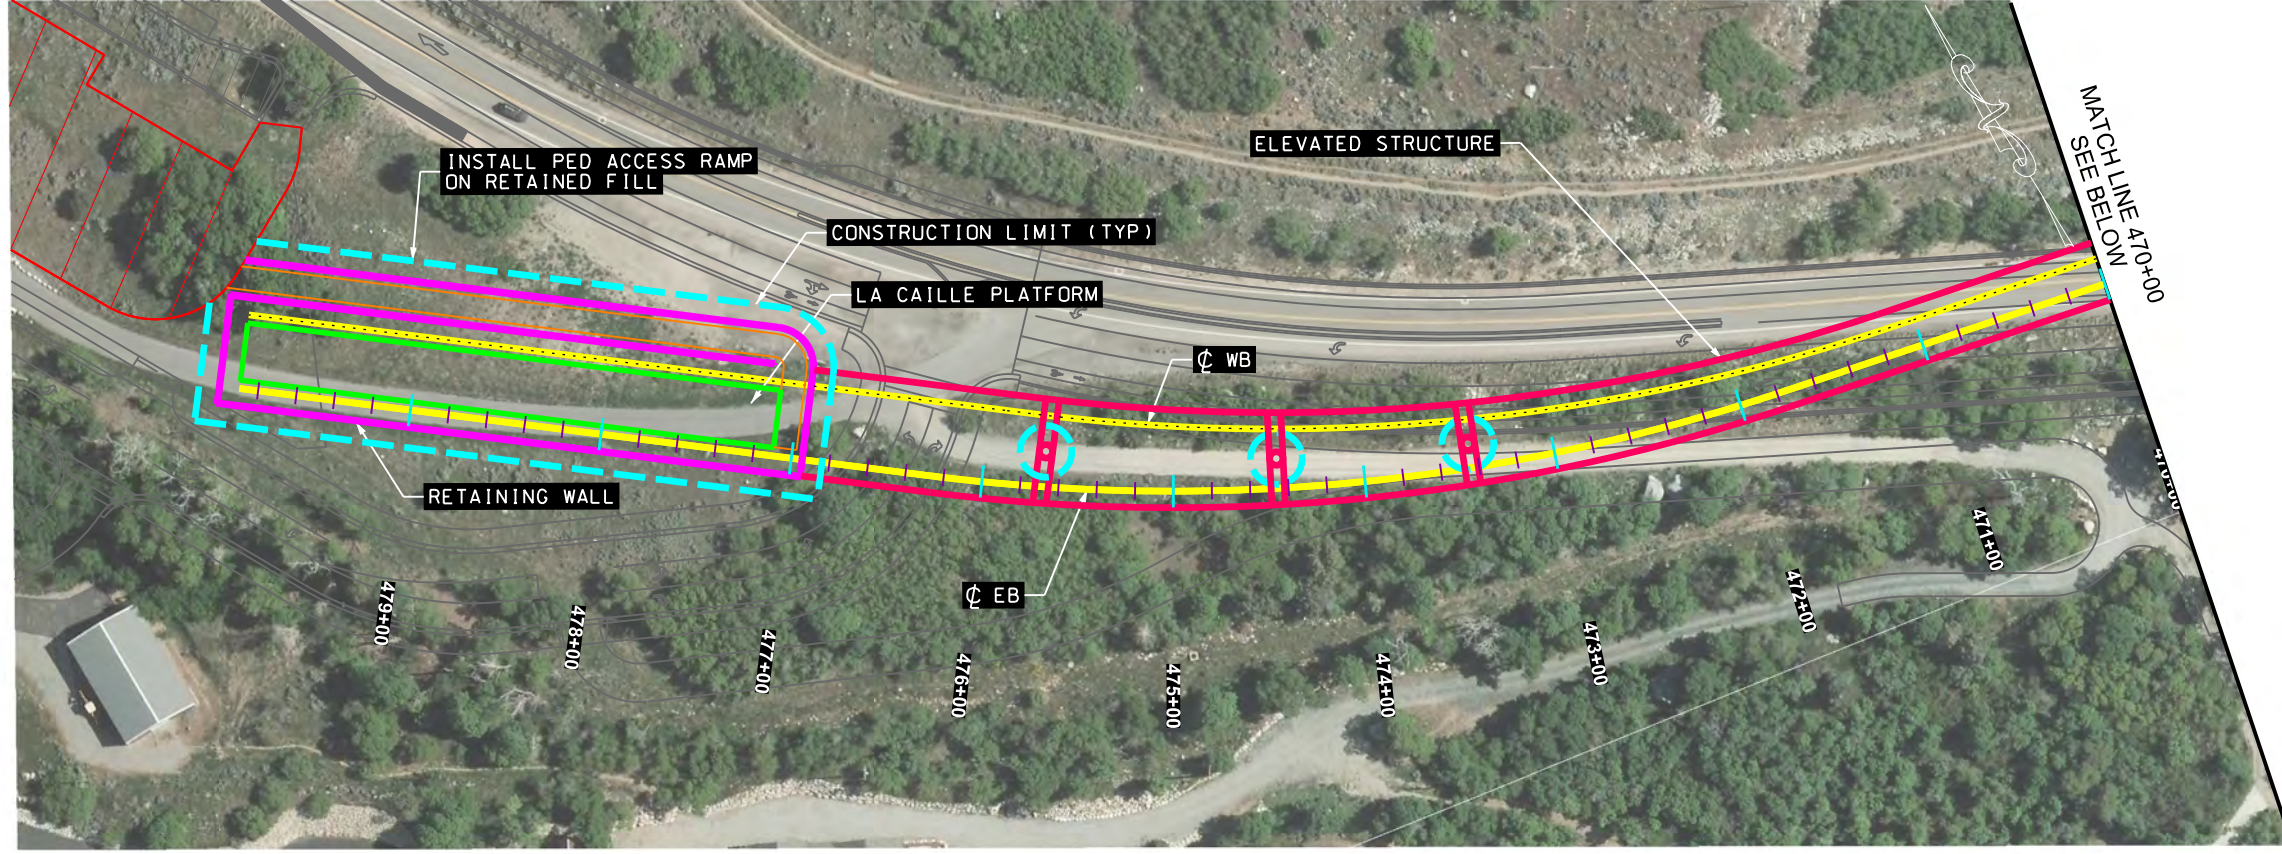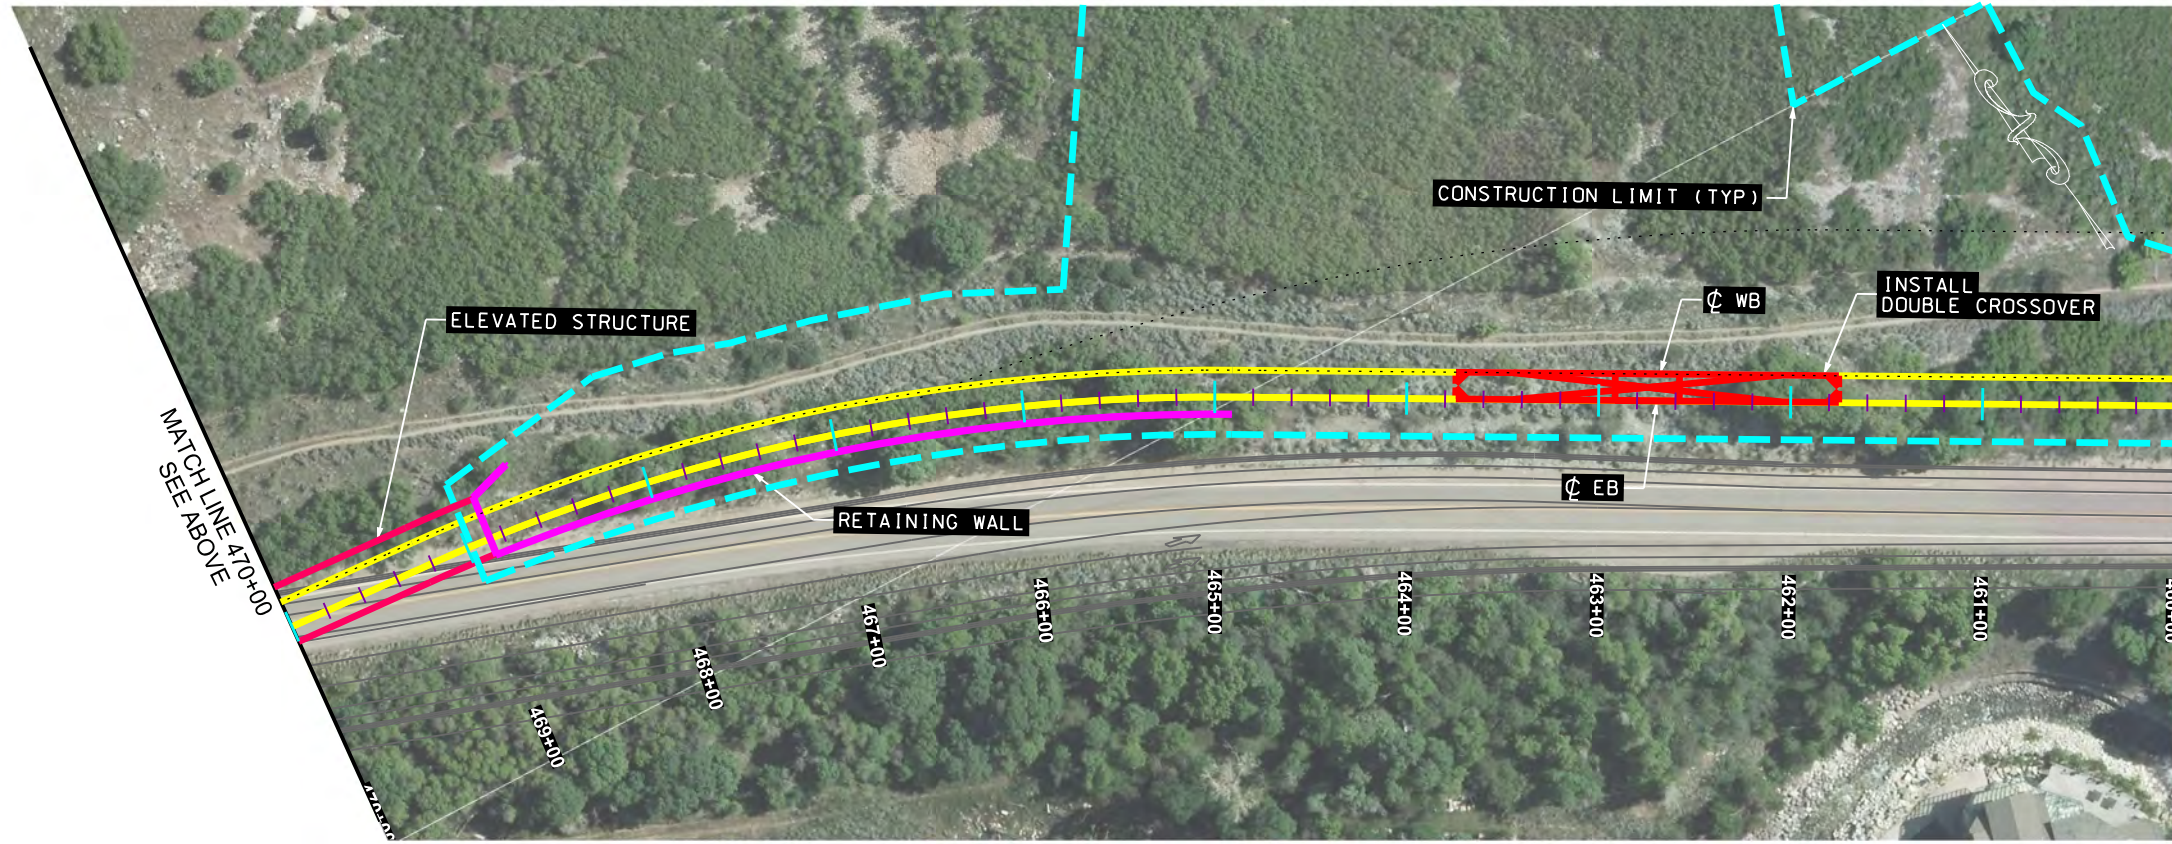


PROJECT	LITTLE COTTONWOOD CANYON EIS	
PROJECT NUMBER	XXXX	PIN 16092

UTAH DEPARTMENT OF TRANSPORTATION		HDR	
APPROVED	PROFESSIONAL ENGINEER	DATE	CHECKED BY
QC	DRAWN BY	DATE	QC

REVISIONS			
NO.	DATE	APPROVED BY	REMARKS

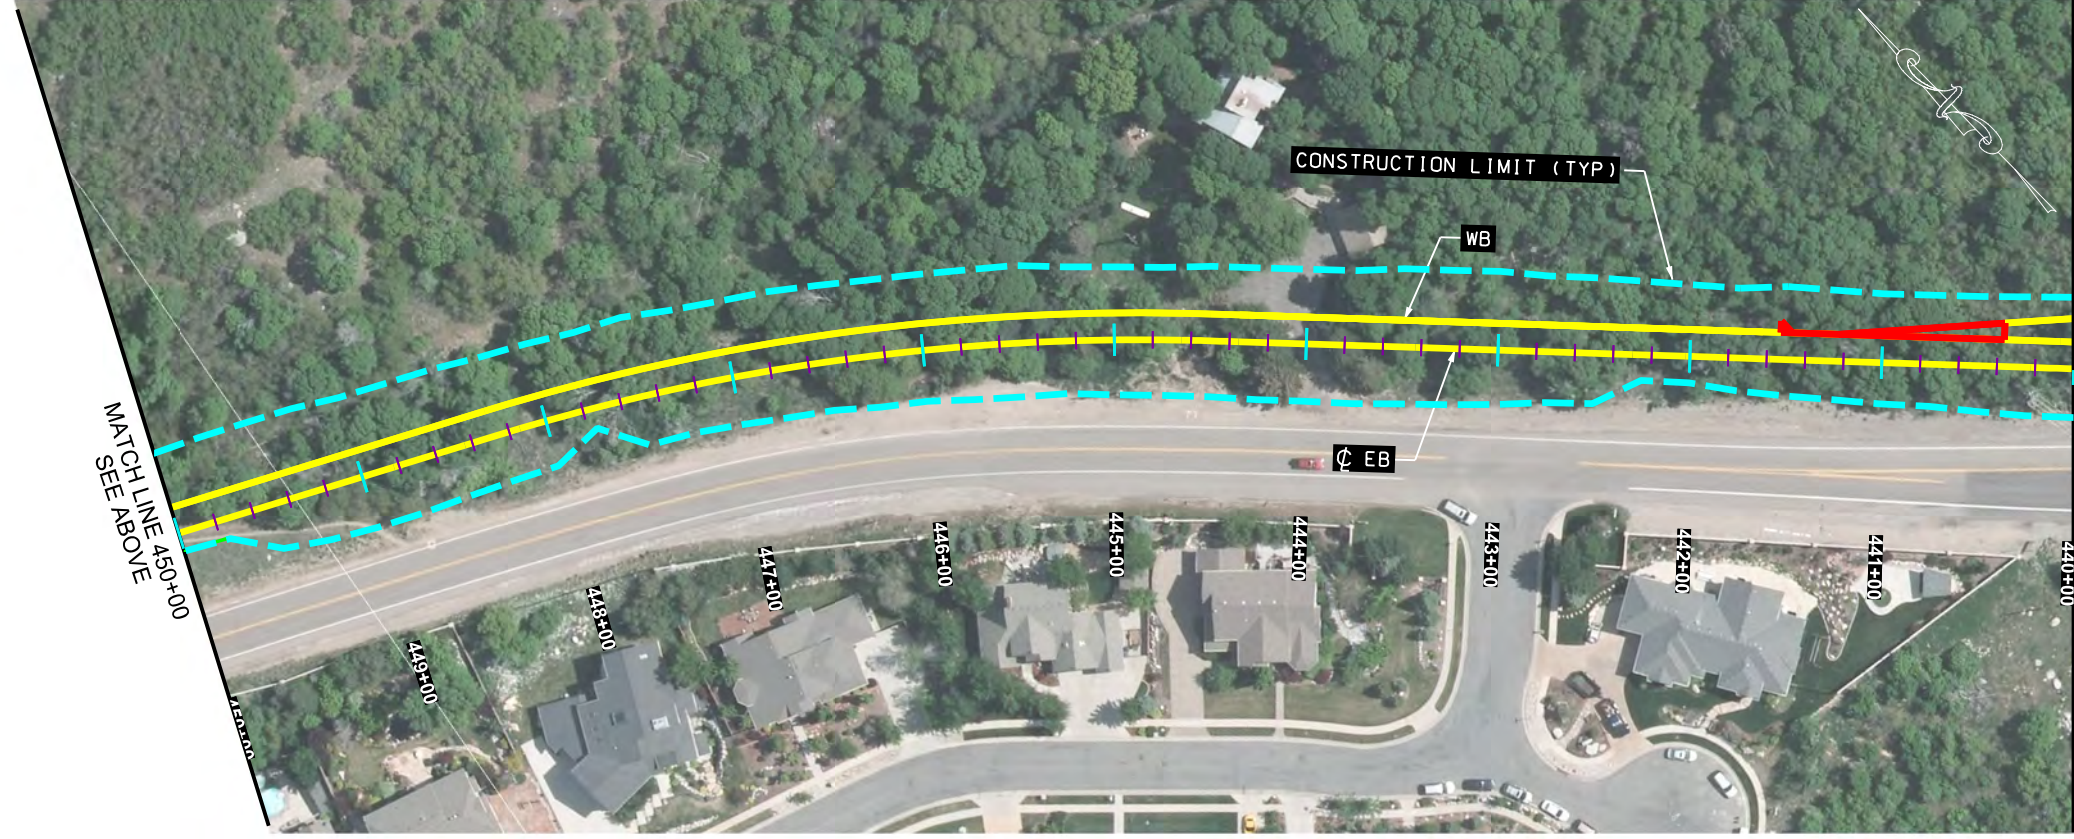

MATCH LINE 440+00
SEE SHEET 19

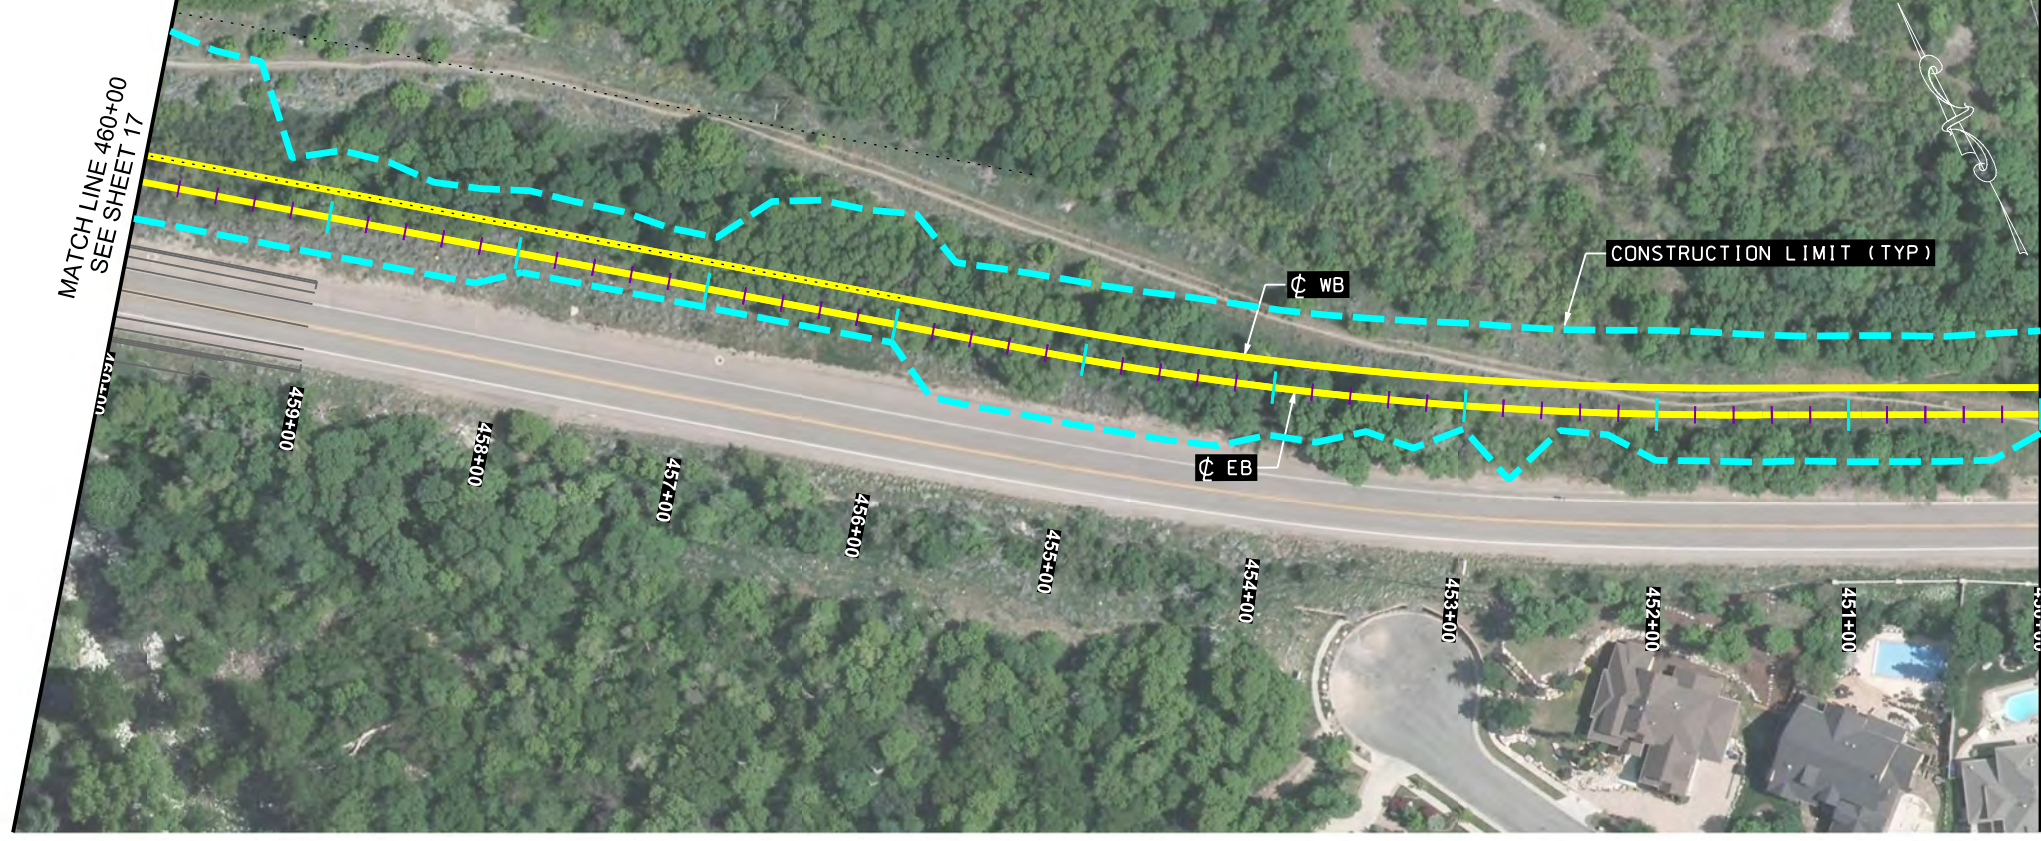

MATCH LINE 450+00
SEE BELOW

PROJECT NUMBER	XXXX
PIN	16092

LITTLE COTTONWOOD CANYON EIS
SEGMENT 1 SINGLE TRACK EXHIBIT
HDR

REVISIONS



NO.	DATE	APPROVED BY	REMARKS

APPROVED	DATE	CHECKED BY



PROFESSIONAL ENGINEER

QC

DRAWN BY

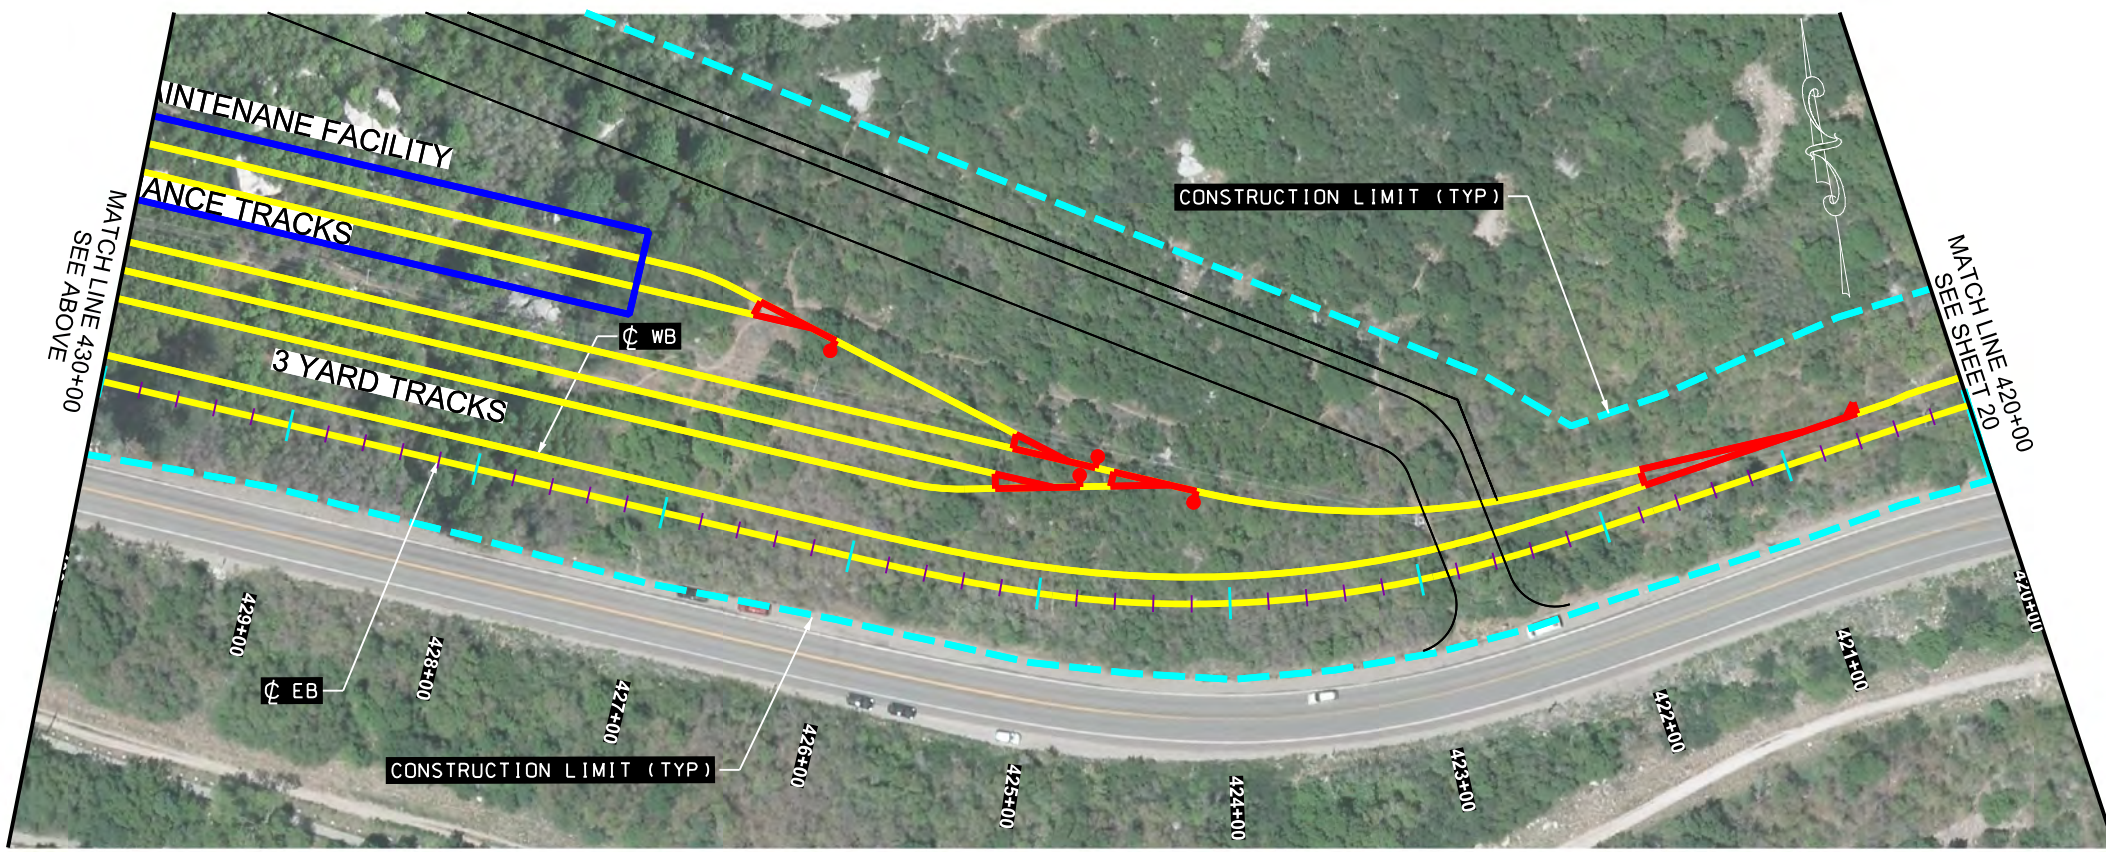
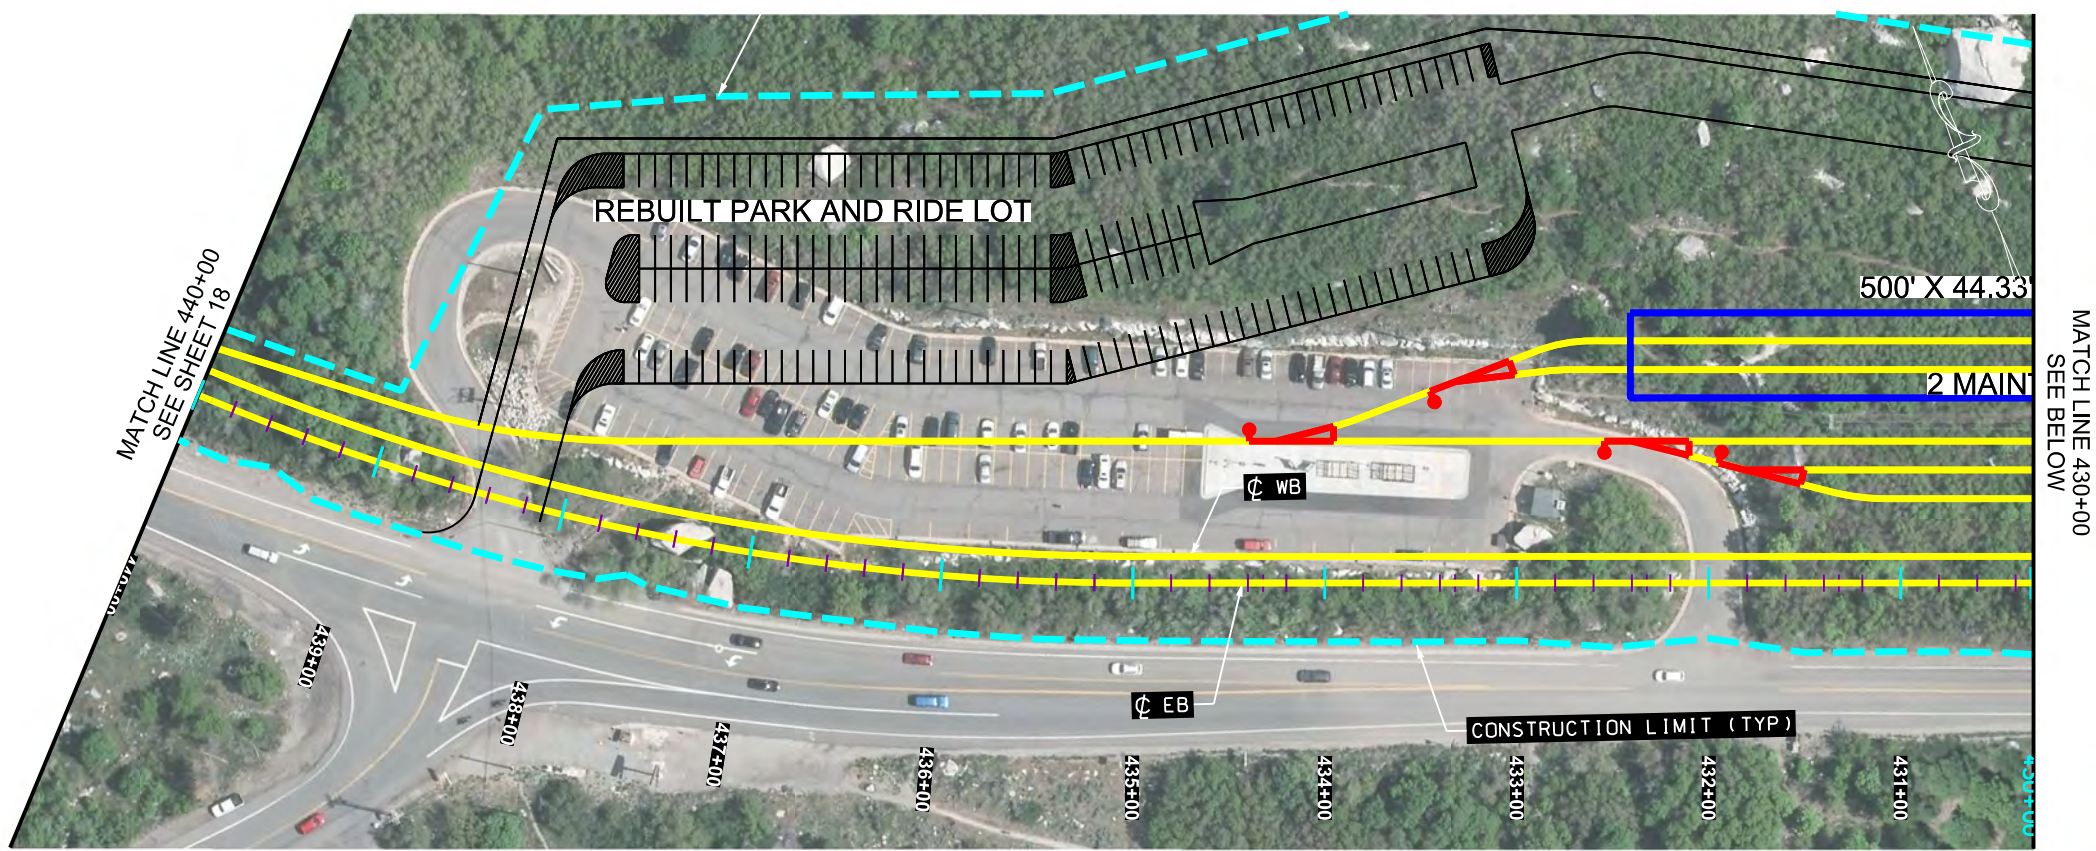


PROJECT		LITTLE COTTONWOOD CANYON EIS	
PROJECT NUMBER	XXXX	SEGMENT 1 SINGLE TRACK EXHIBIT	
PIN	16092	APPROVED	
DATE		PROFESSIONAL ENGINEER	
APPROVED BY		UTAH DEPARTMENT OF TRANSPORTATION	
DATE		HDR	
APPROVED BY		UTAH DEPARTMENT OF TRANSPORTATION	
DATE		HDR	
NO.		REVISIONS	
DATE			
APPROVED BY			
REMARKS			

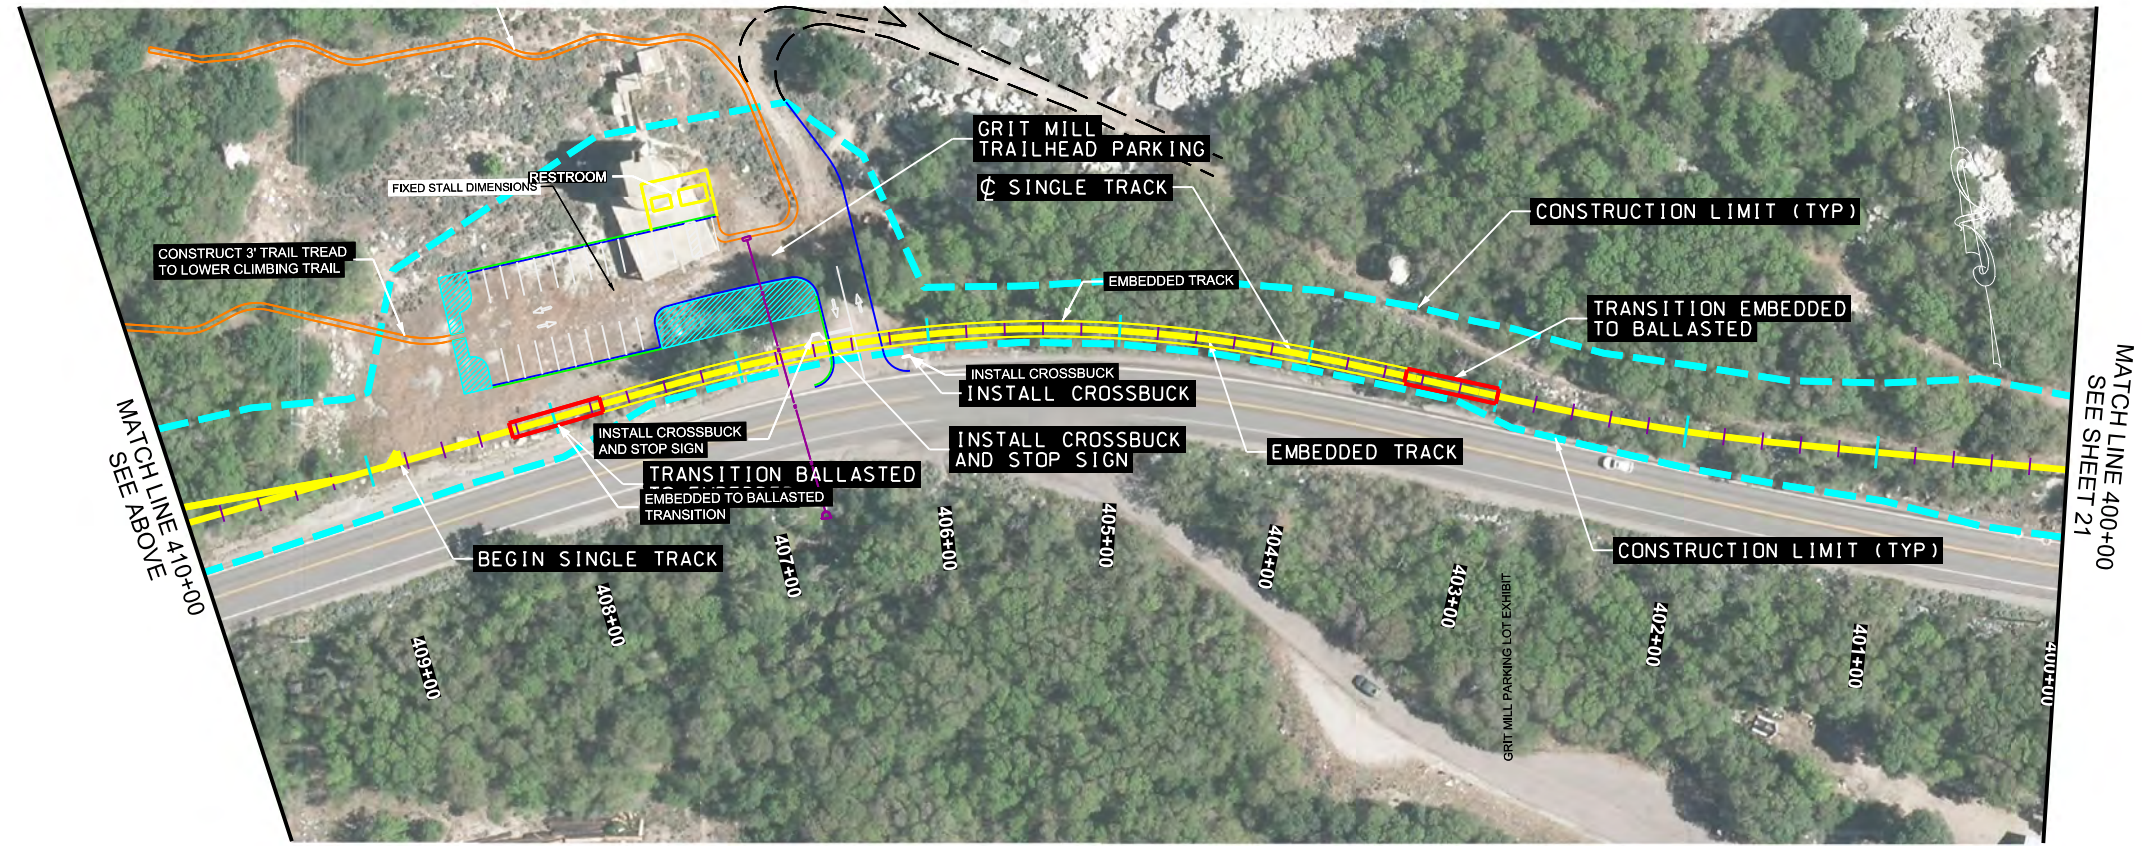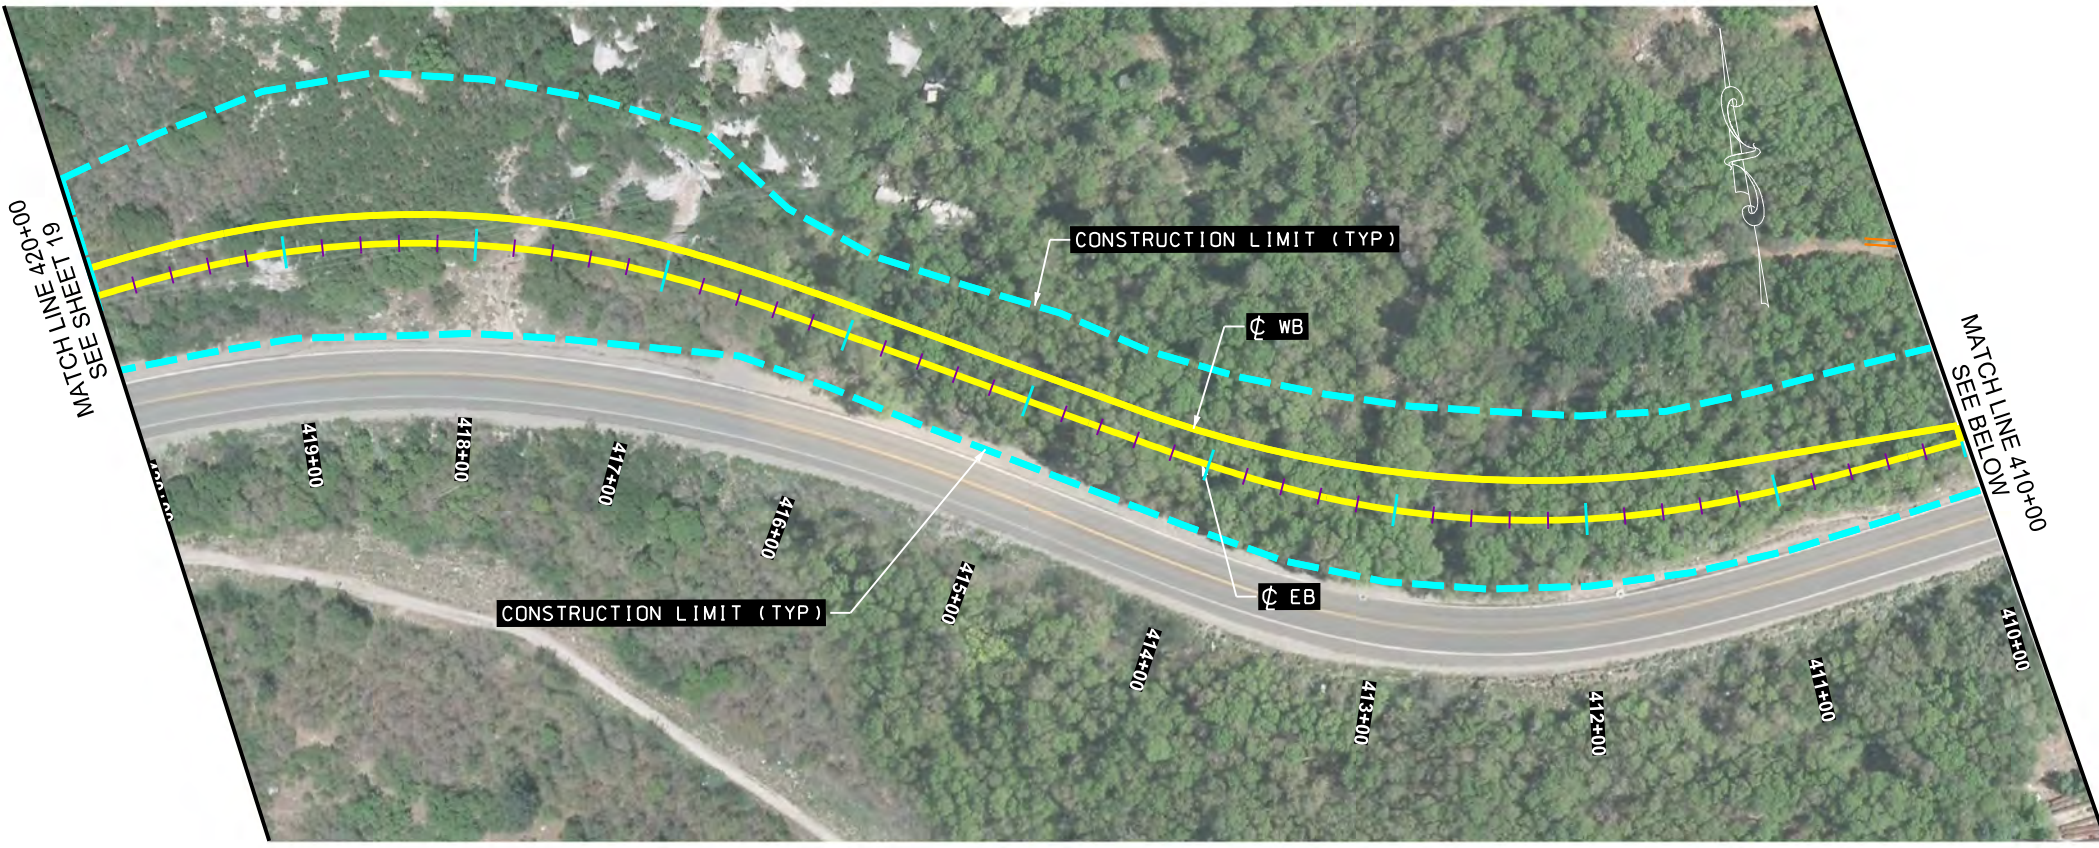

PROJECT		LITTLE COTTONWOOD CANYON EIS	
PROJECT NUMBER		SEGMENT 1 SINGLE TRACK EXHIBIT	
APPROVED		APPROVED	
PROFESSIONAL ENGINEER		PROFESSIONAL ENGINEER	
DATE		DATE	
QC CHECKED BY		QC CHECKED BY	
DRAWN BY		DRAWN BY	
NO.		NO.	
DATE		DATE	
APPROVED BY		APPROVED BY	
REMARKS		REMARKS	



UTAH DEPARTMENT OF TRANSPORTATION
HDR

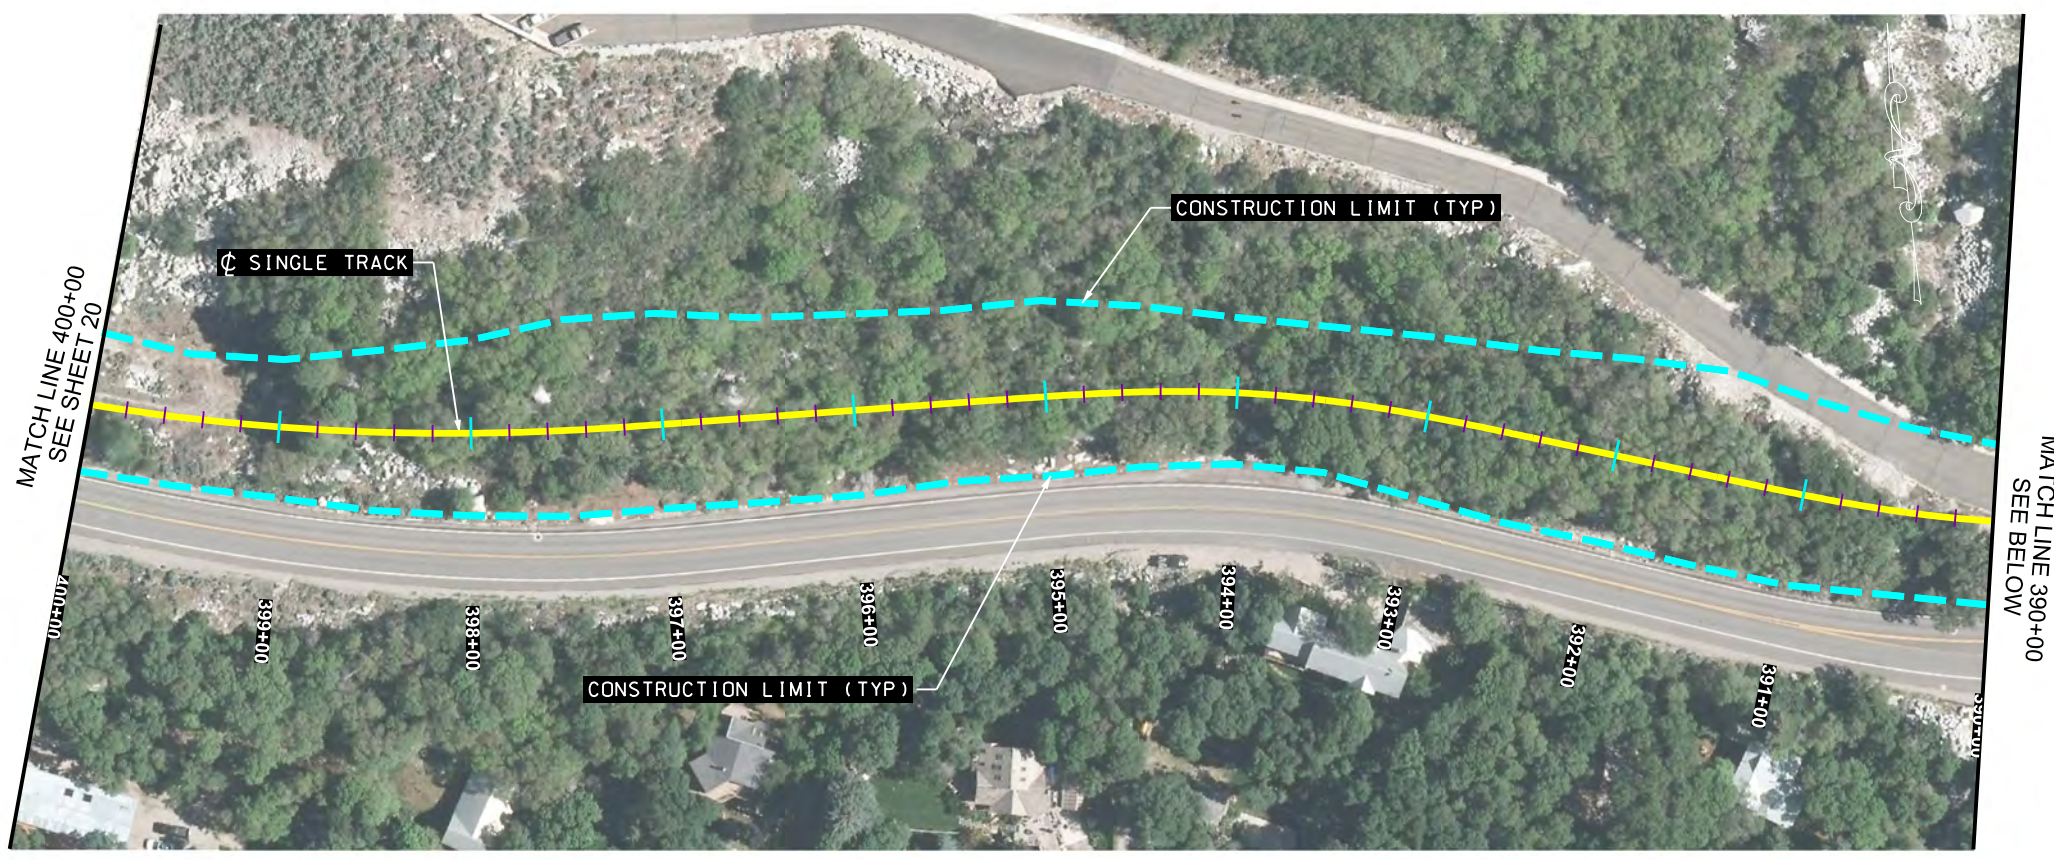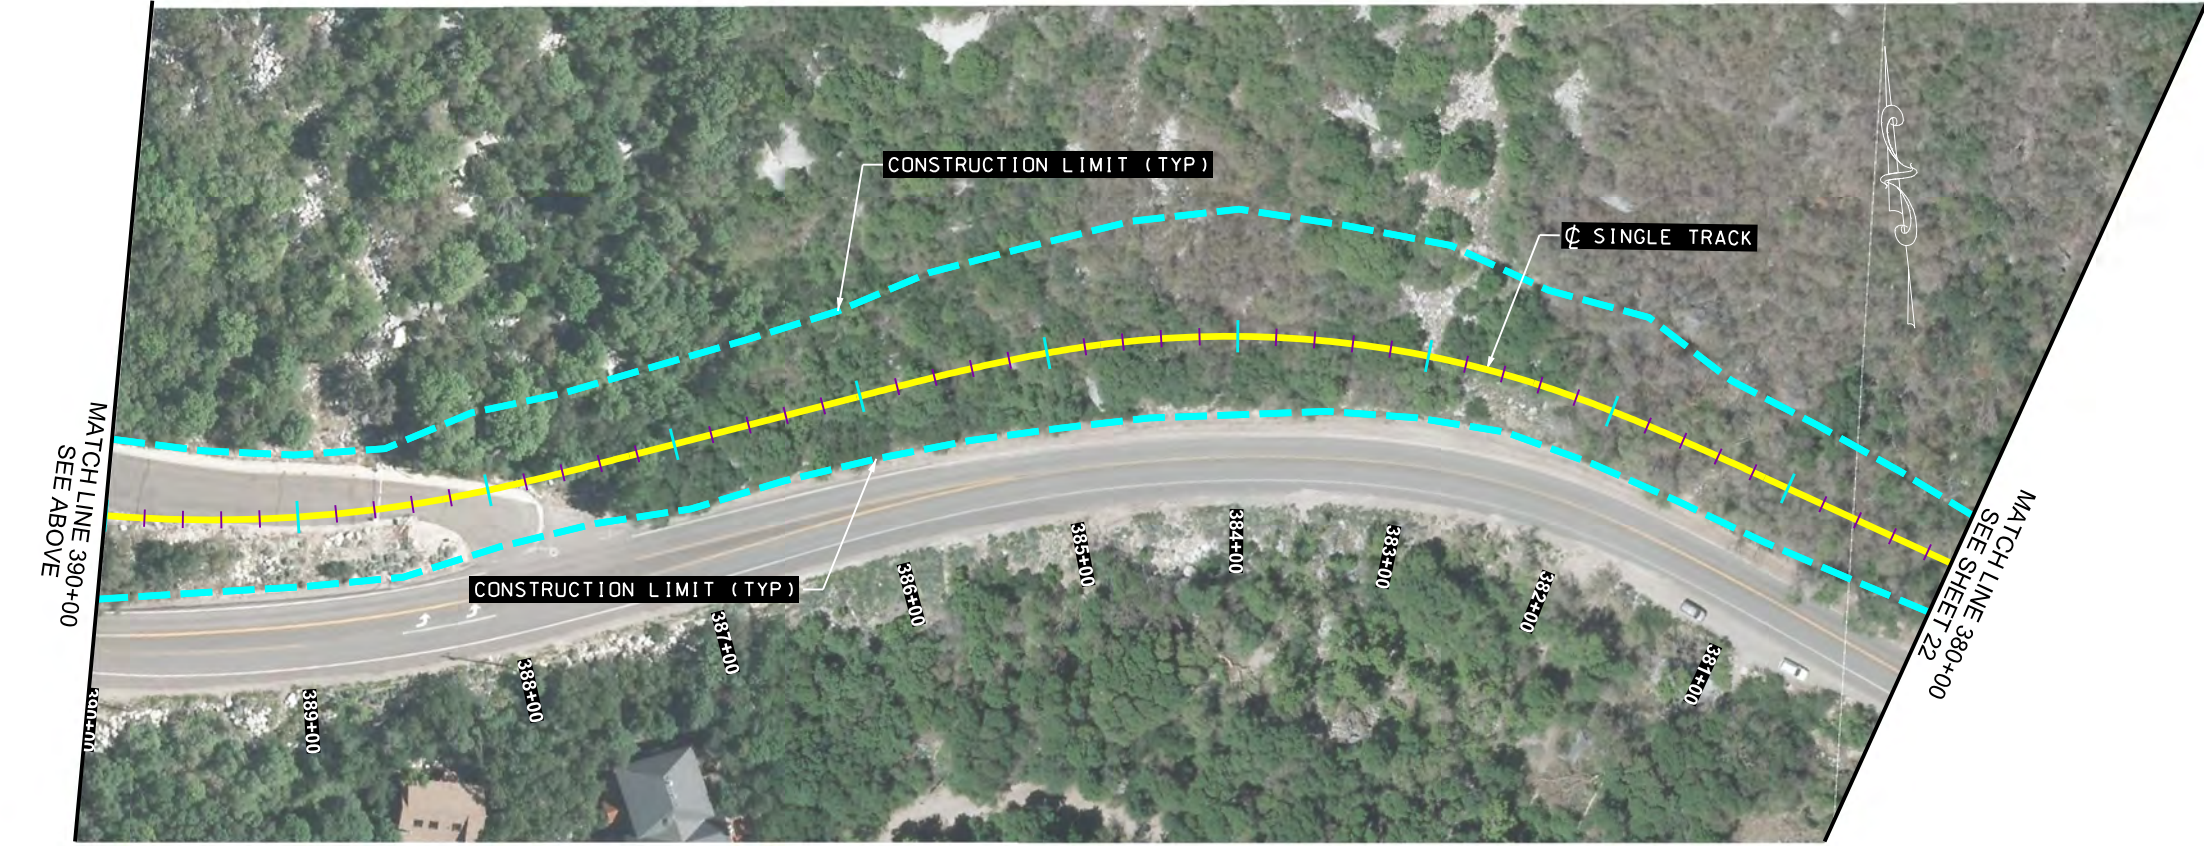

PROJECT	LITTLE COTTONWOOD CANYON EIS	
PROJECT NUMBER	XXXX	PIN 16092



UTAH DEPARTMENT OF TRANSPORTATION		HDR	
APPROVED	PROFESSIONAL ENGINEER	DATE	CHECKED BY
			QC
			DRAWN BY

REVISIONS			
NO.	DATE	APPROVED BY	REMARKS

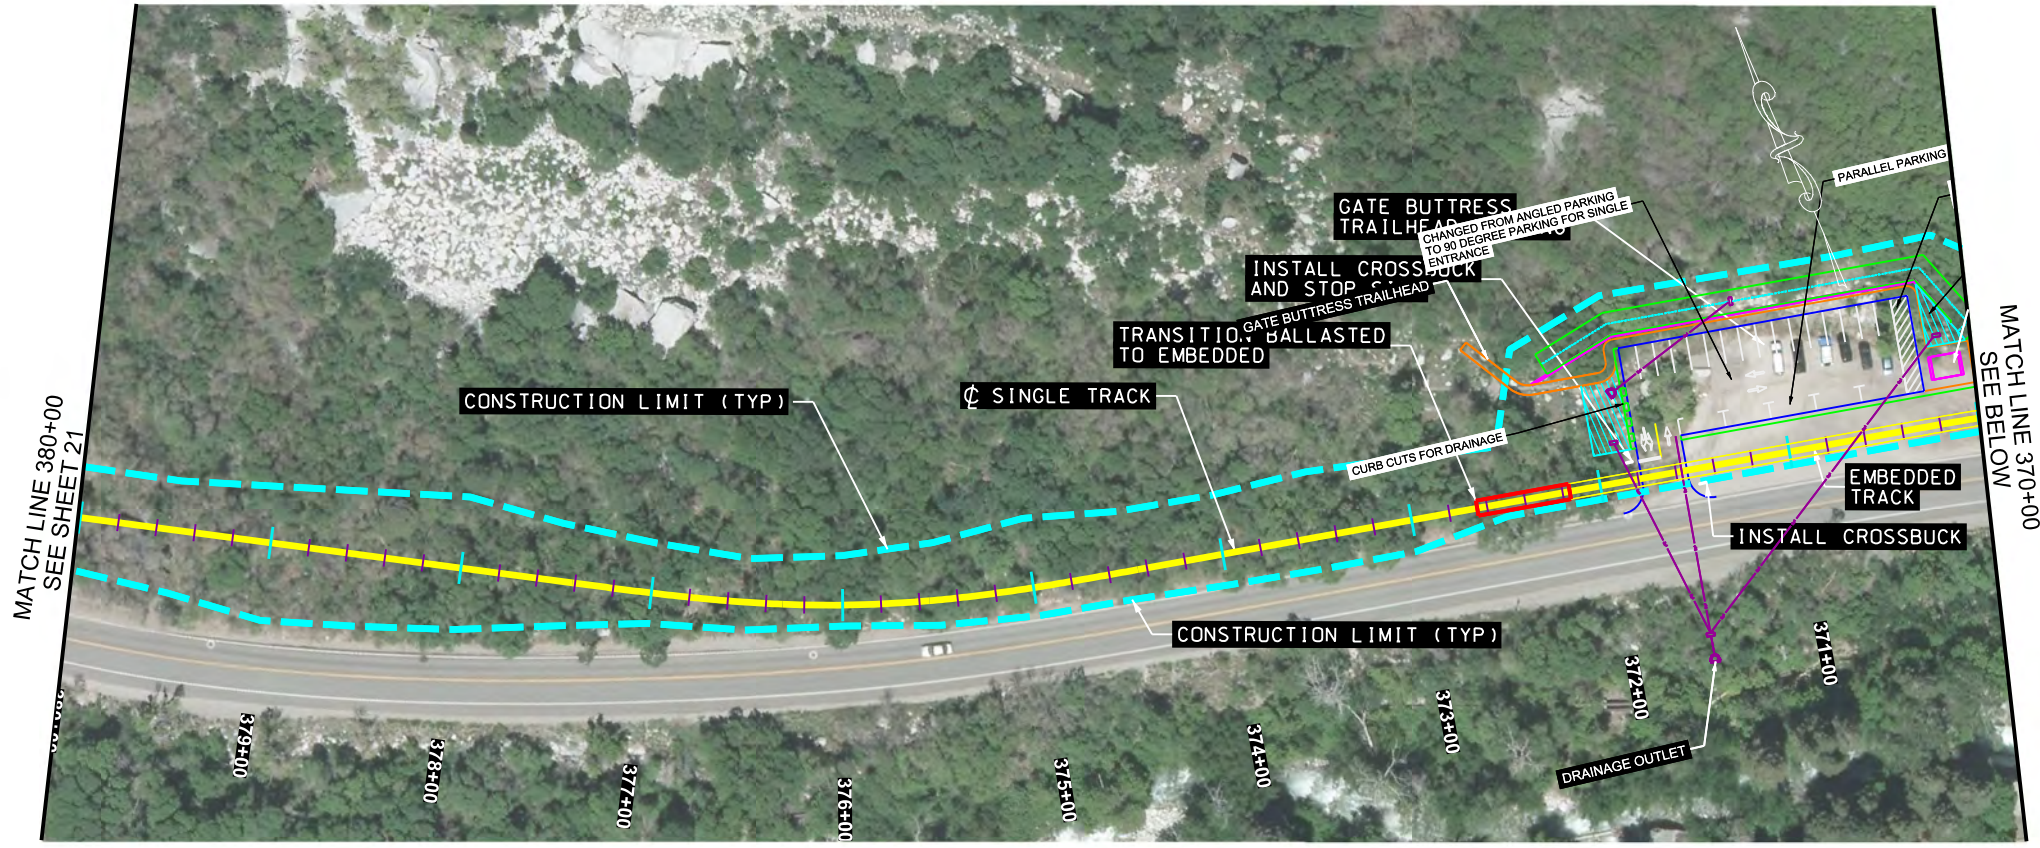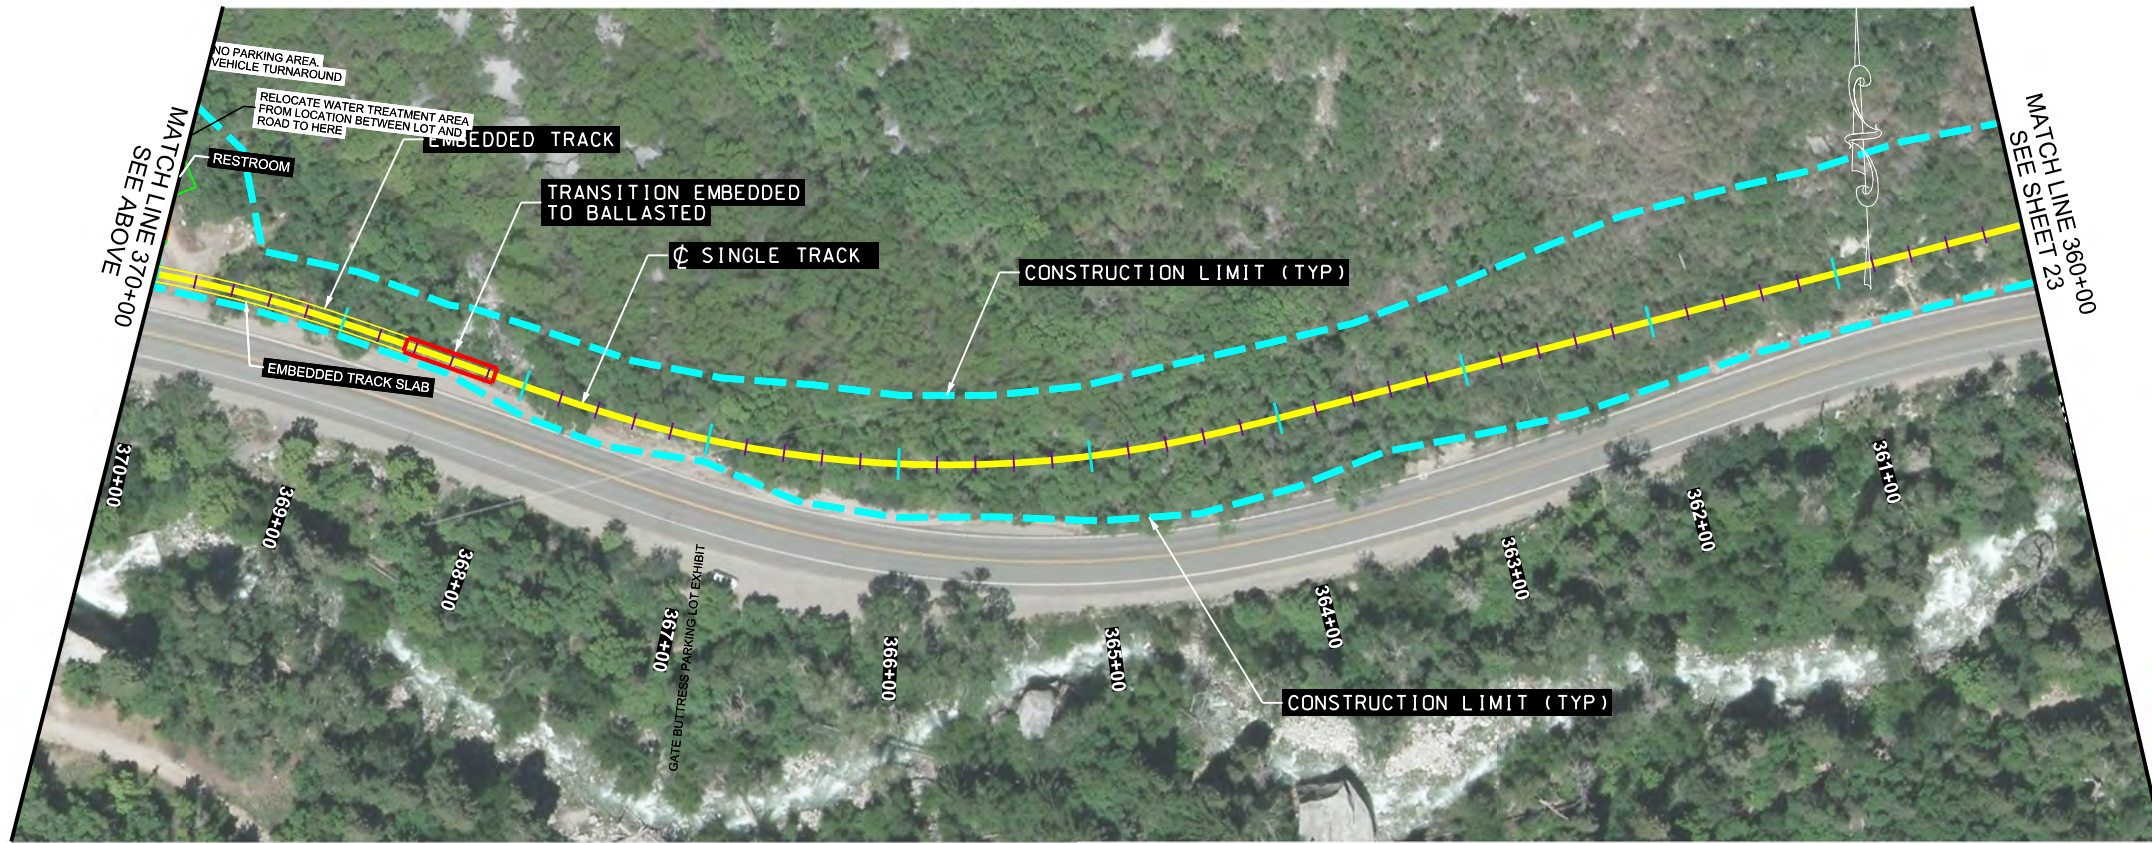

PROJECT		LITTLE COTTONWOOD CANYON EIS	
PROJECT NUMBER		SEGMENT 1 SINGLE TRACK EXHIBIT	
APPROVED		XXXX	
DRAWN BY		16092	
QC CHECKED BY		PIN	
DATE		DATE	
PROFESSIONAL ENGINEER		DATE	
APPROVED		DATE	
NO.		DATE	
APPROVED BY		DATE	
REMARKS		REMARKS	



UTAH DEPARTMENT OF TRANSPORTATION
HDR

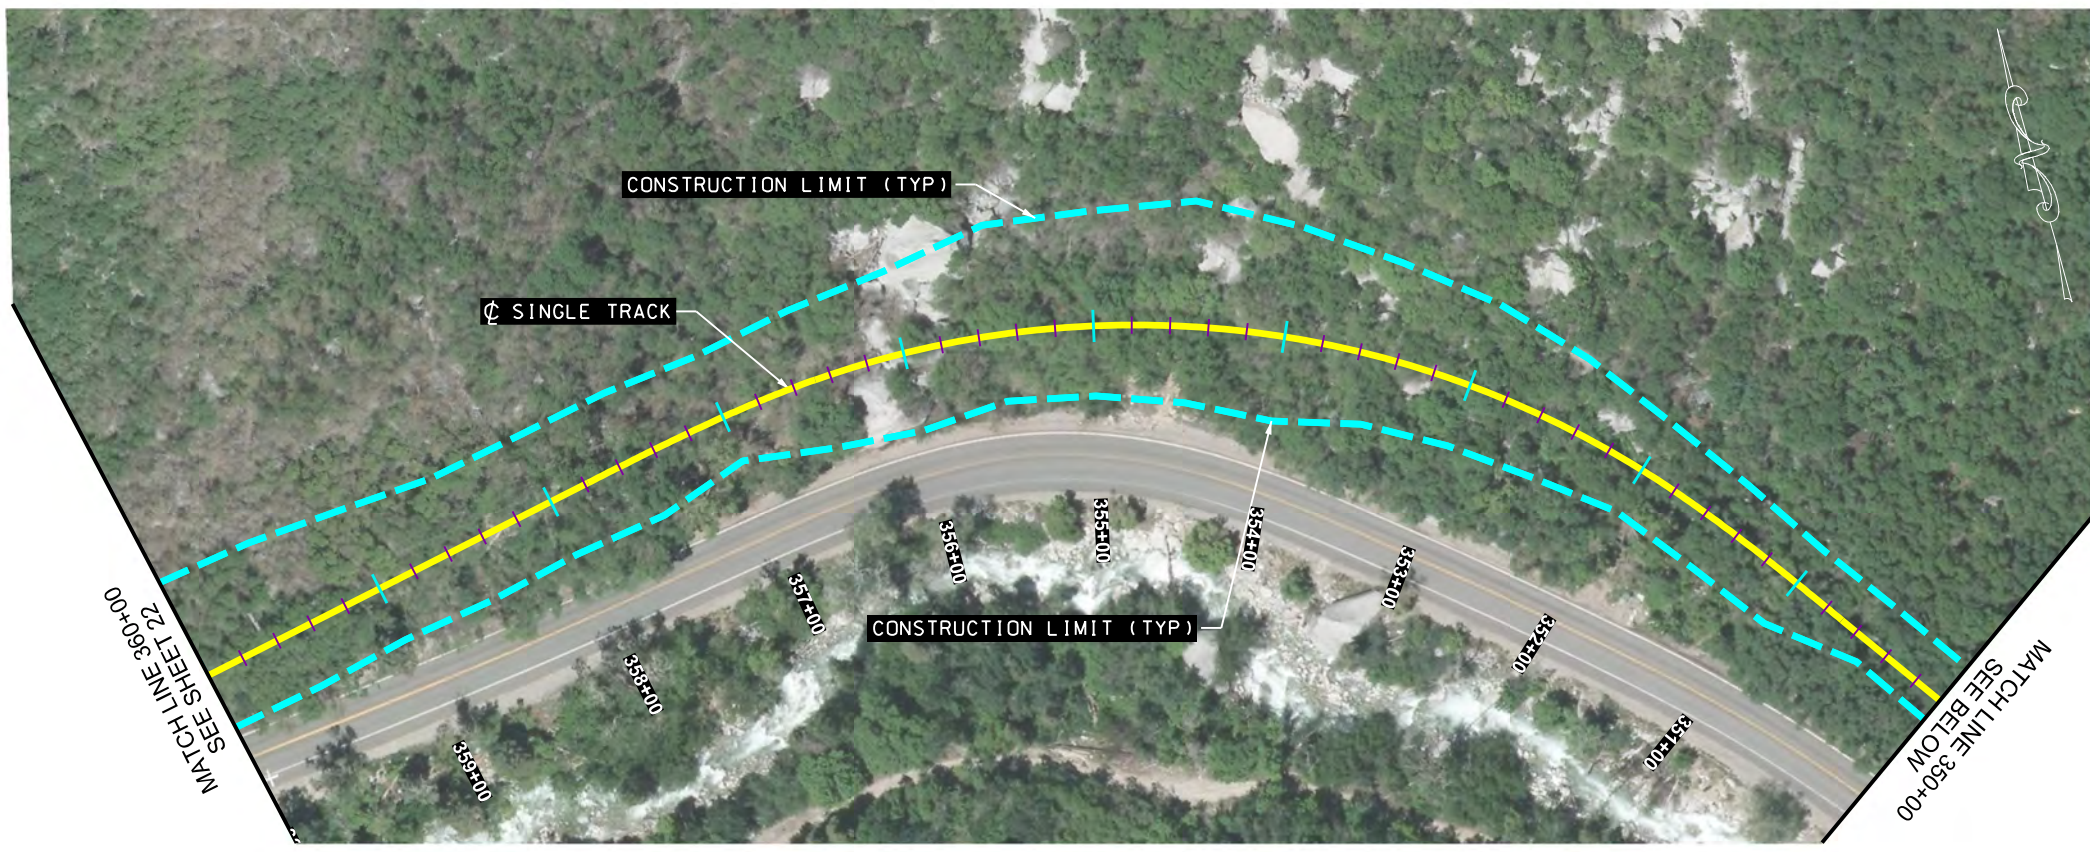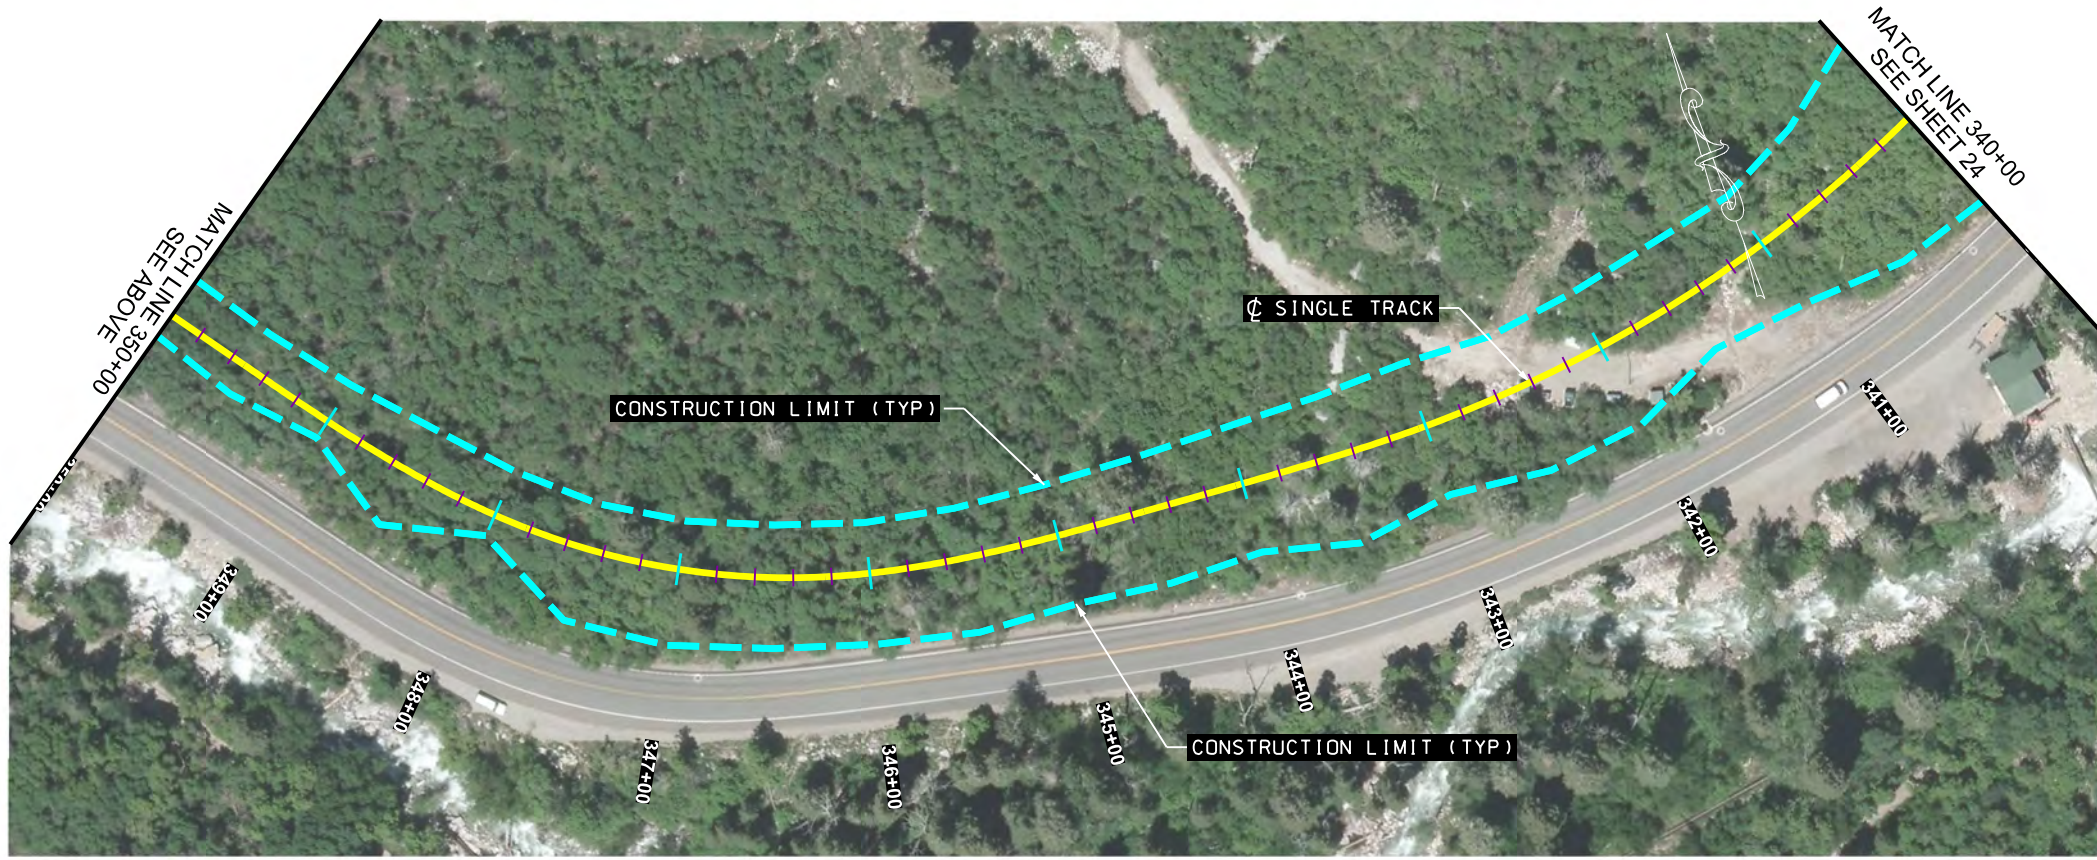



PROJECT	LITTLE COTTONWOOD CANYON EIS	
PROJECT NUMBER	XXXX	PIN 16092

UTAH DEPARTMENT OF TRANSPORTATION	
HDR	
APPROVED	PROFESSIONAL ENGINEER
DRAWN BY	DATE
QC CHECKED BY	DATE



REVISIONS			
NO.	DATE	APPROVED BY	REMARKS

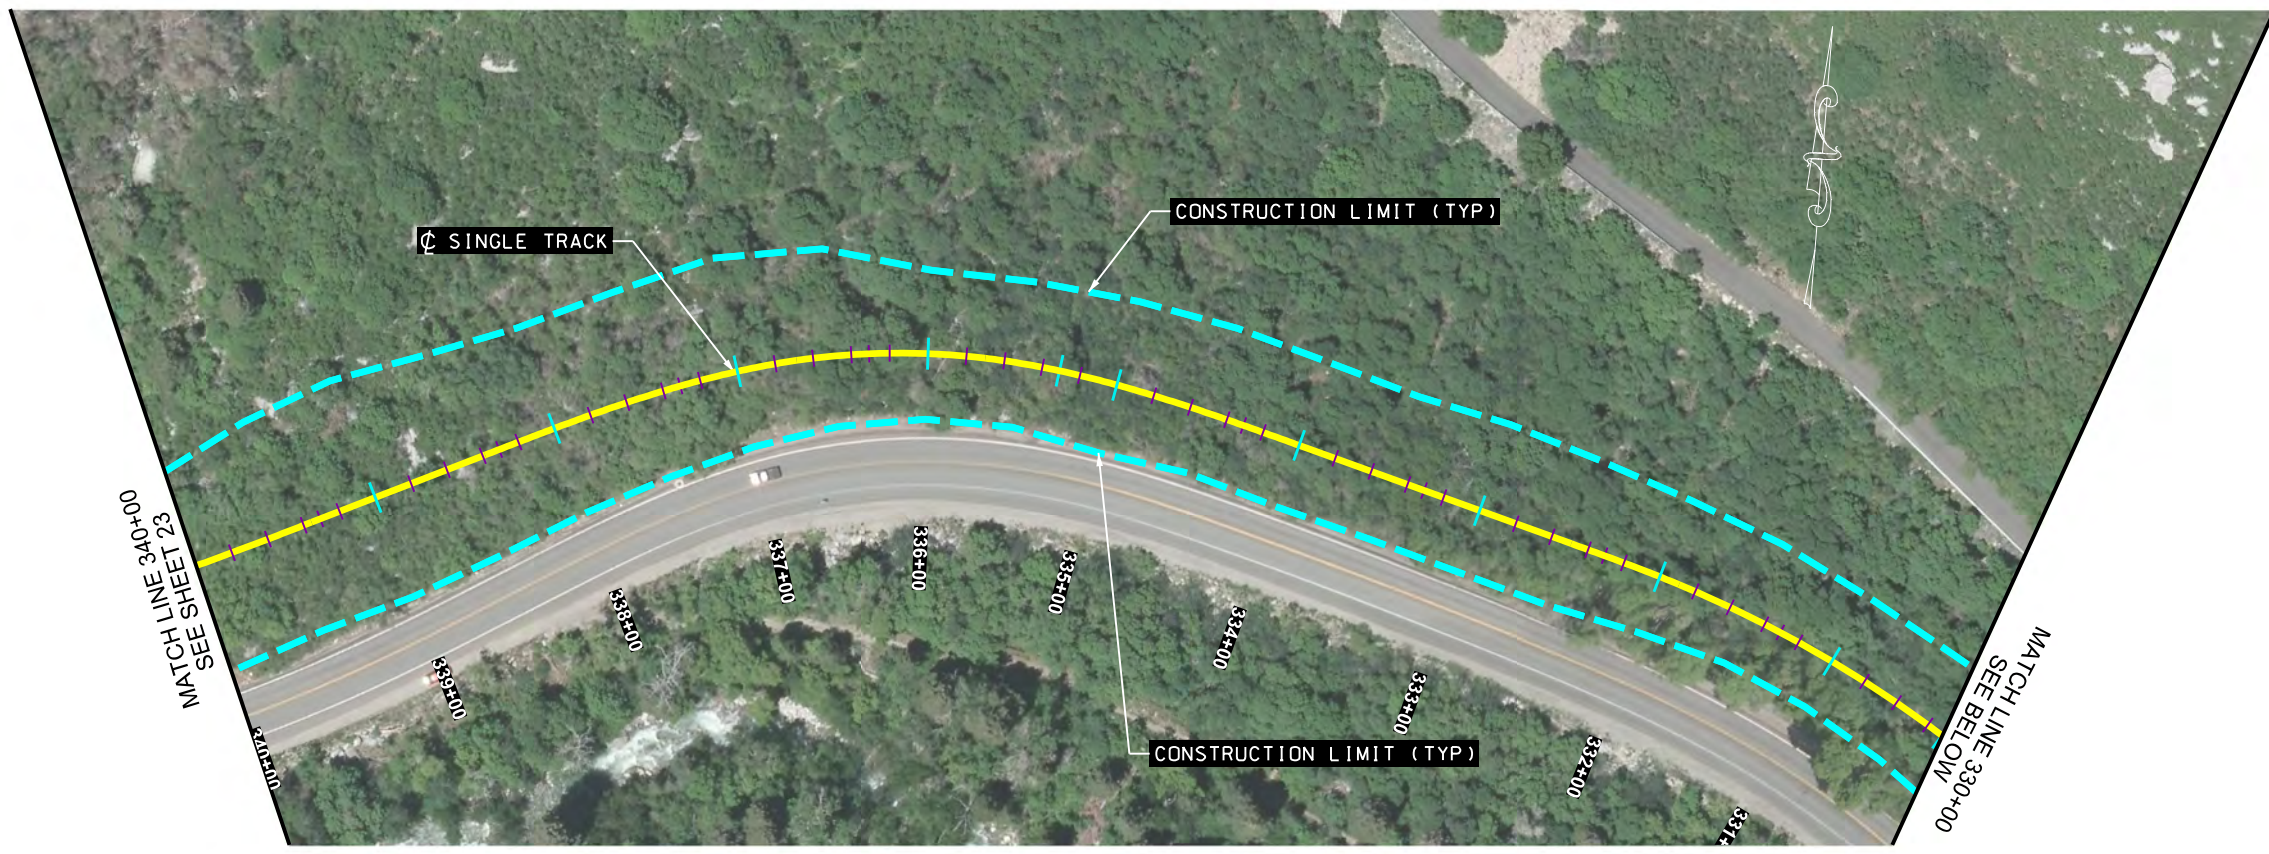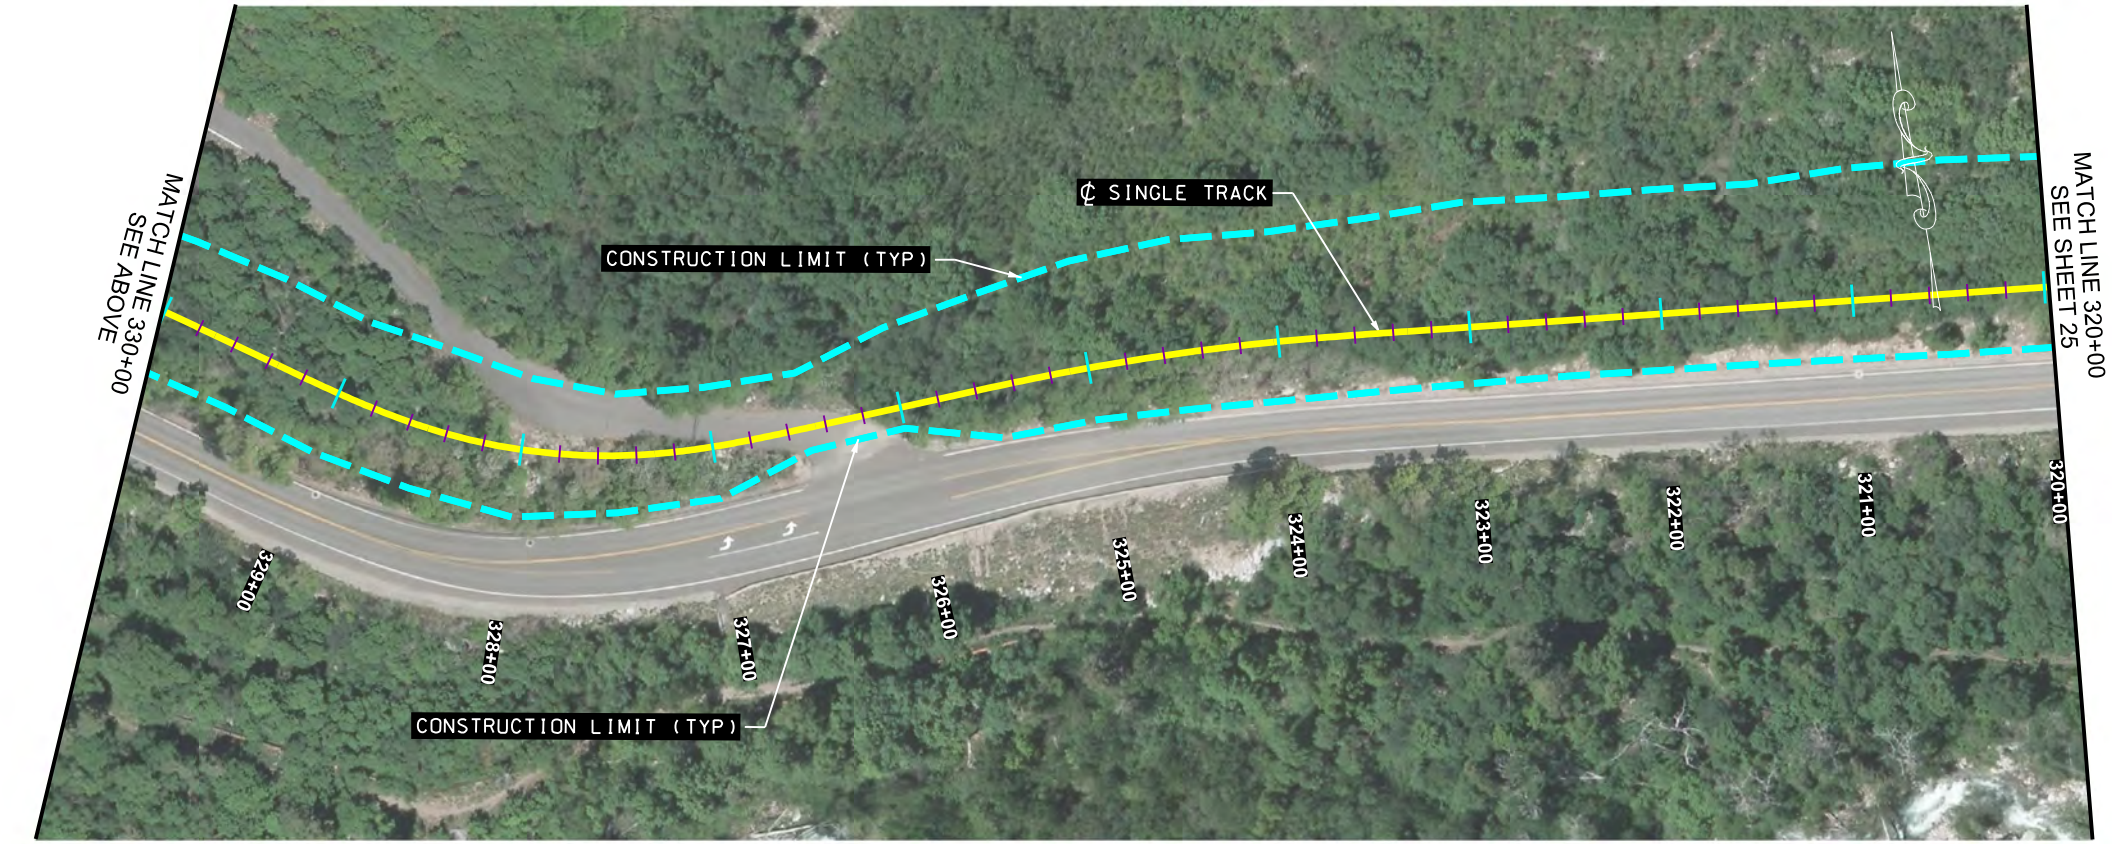

NO.	DATE	APPROVED BY	REMARKS

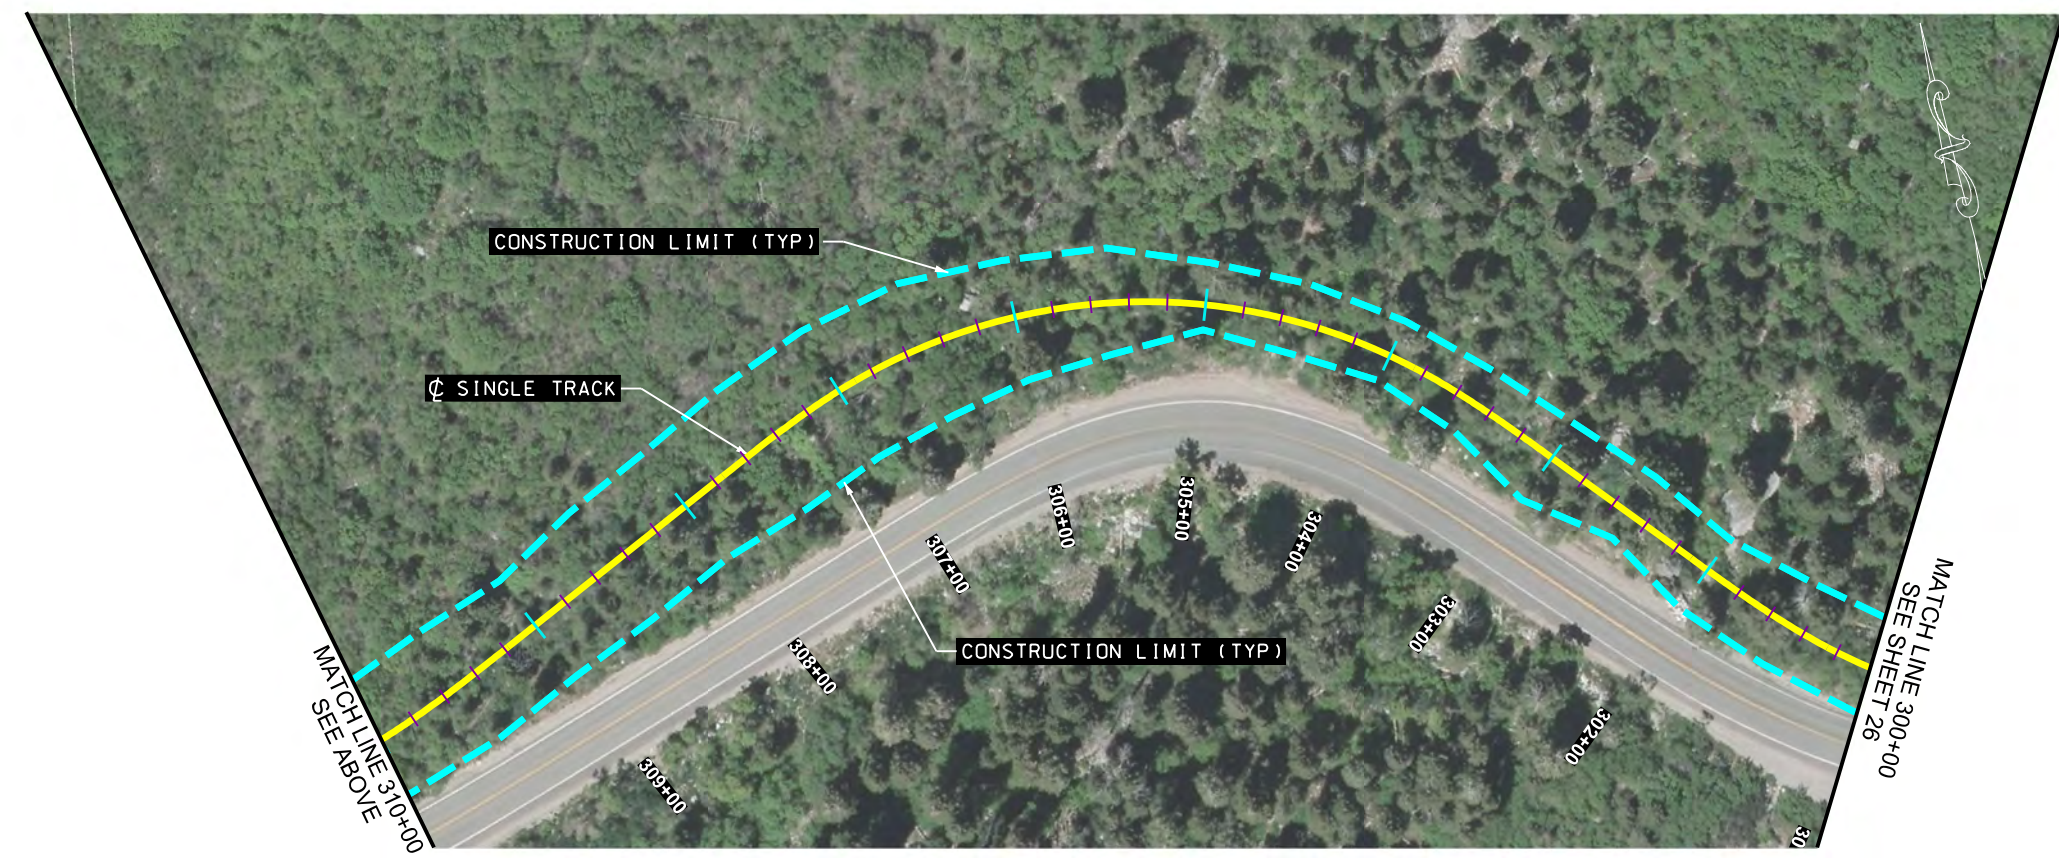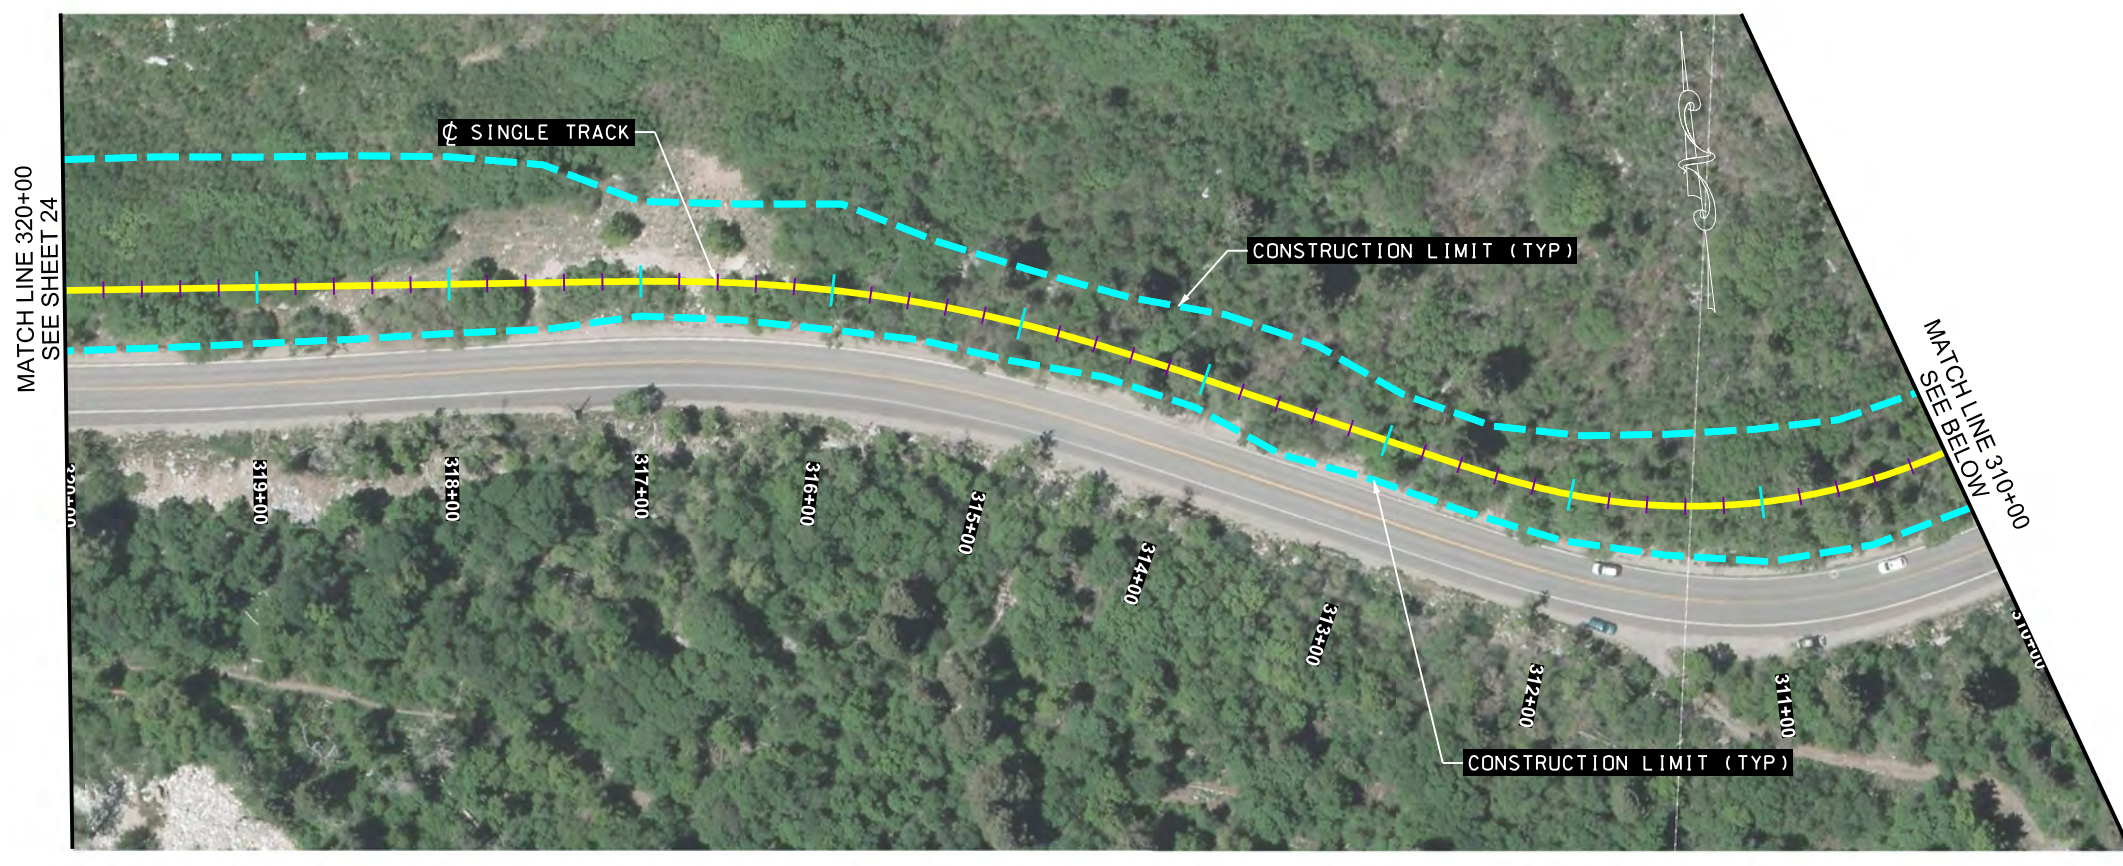

PROJECT	LITTLE COTTONWOOD CANYON EIS		UTAH DEPARTMENT OF TRANSPORTATION		REVISIONS	
	PROJECT NUMBER	XXXX	PROJECT PIN	16092	NO. DATE APPROVED BY	
SEGMENT 1 SINGLE TRACK EXHIBIT			HDR		APPROVED	
			PROFESSIONAL ENGINEER		DATE	
			DRAWN BY		QC CHECKED BY	
SHEET NO. 25					REMARKS	

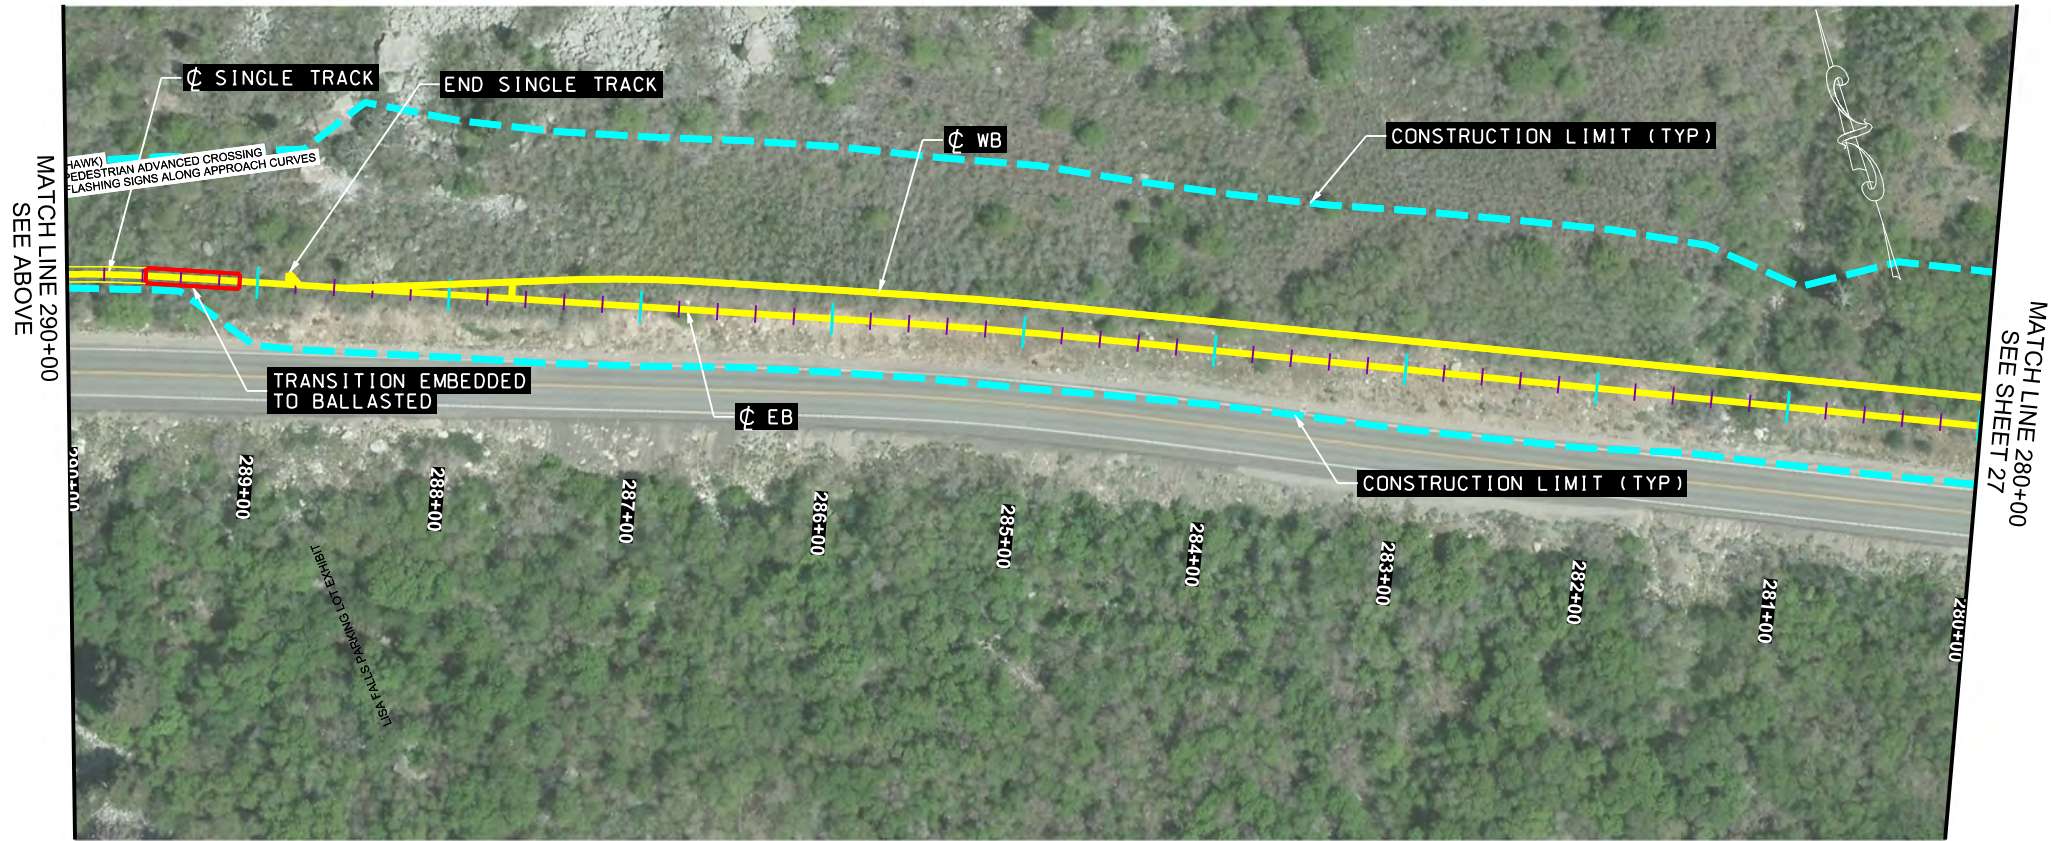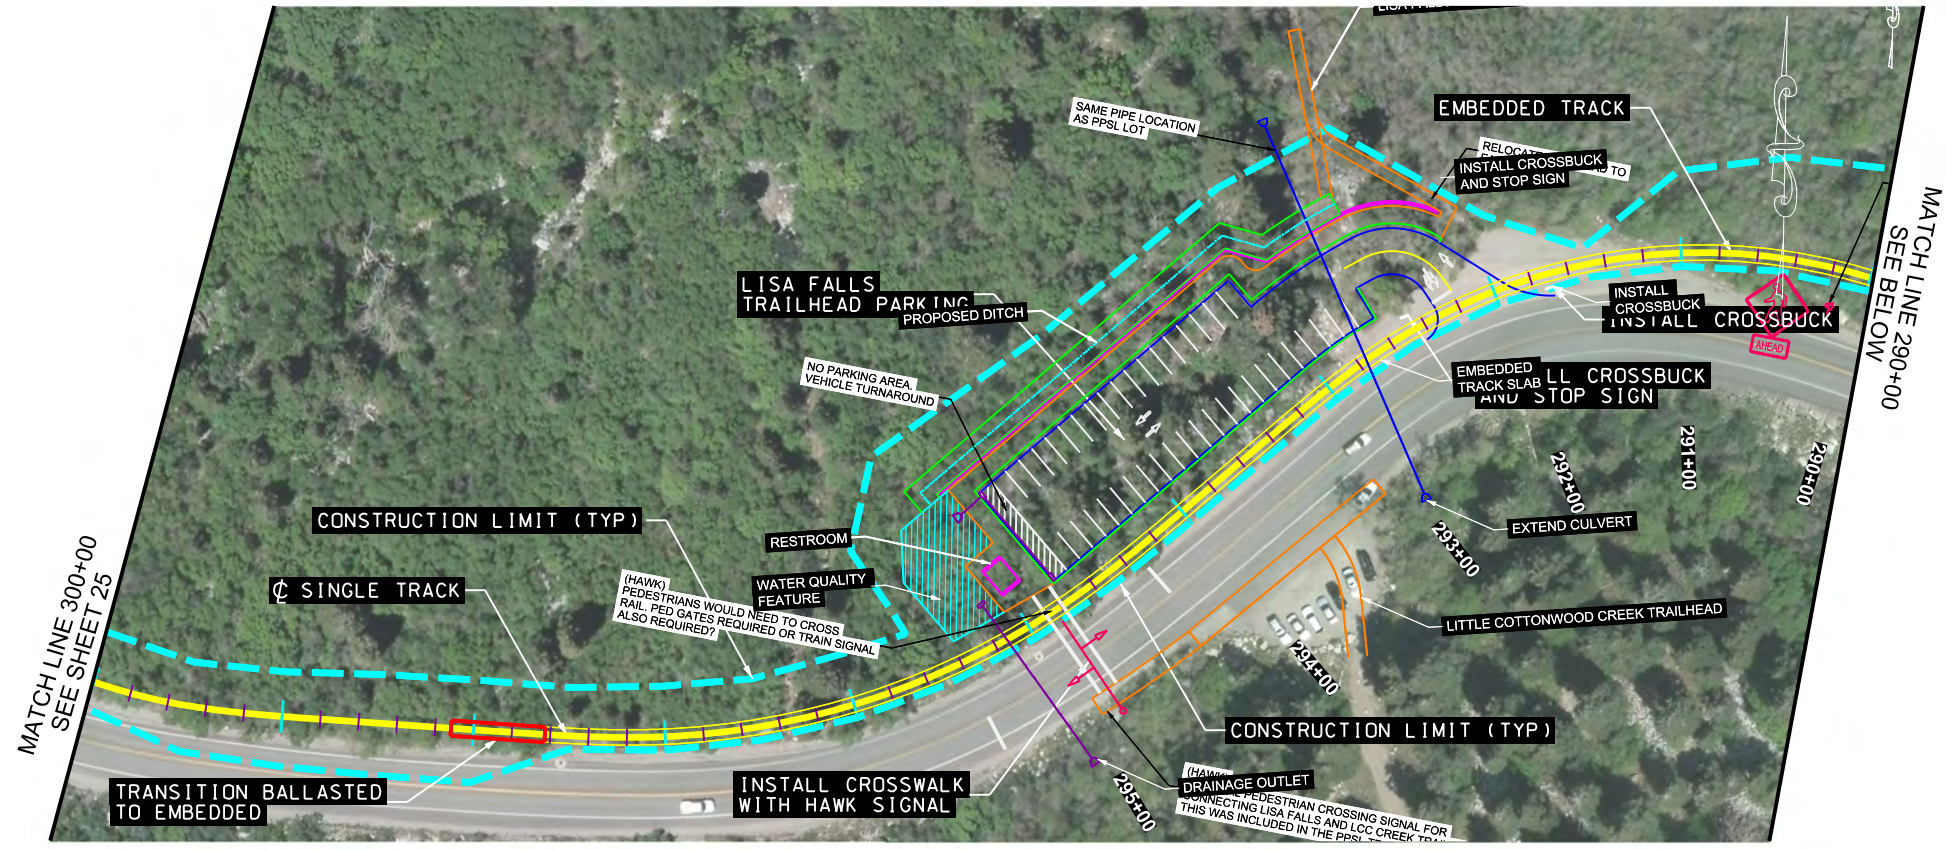

REVISIONS			
NO.	DATE	APPROVED BY	REMARKS



UTAH DEPARTMENT OF TRANSPORTATION
HDR

APPROVED _____ DATE _____
DRAWN BY _____
QC CHECKED BY _____
PROFESSIONAL ENGINEER _____

LITTLE COTTONWOOD CANYON EIS
SEGMENT 1 SINGLE TRACK EXHIBIT

PROJECT NUMBER: XXXX
PIN: 16092

SHEET NO. 26

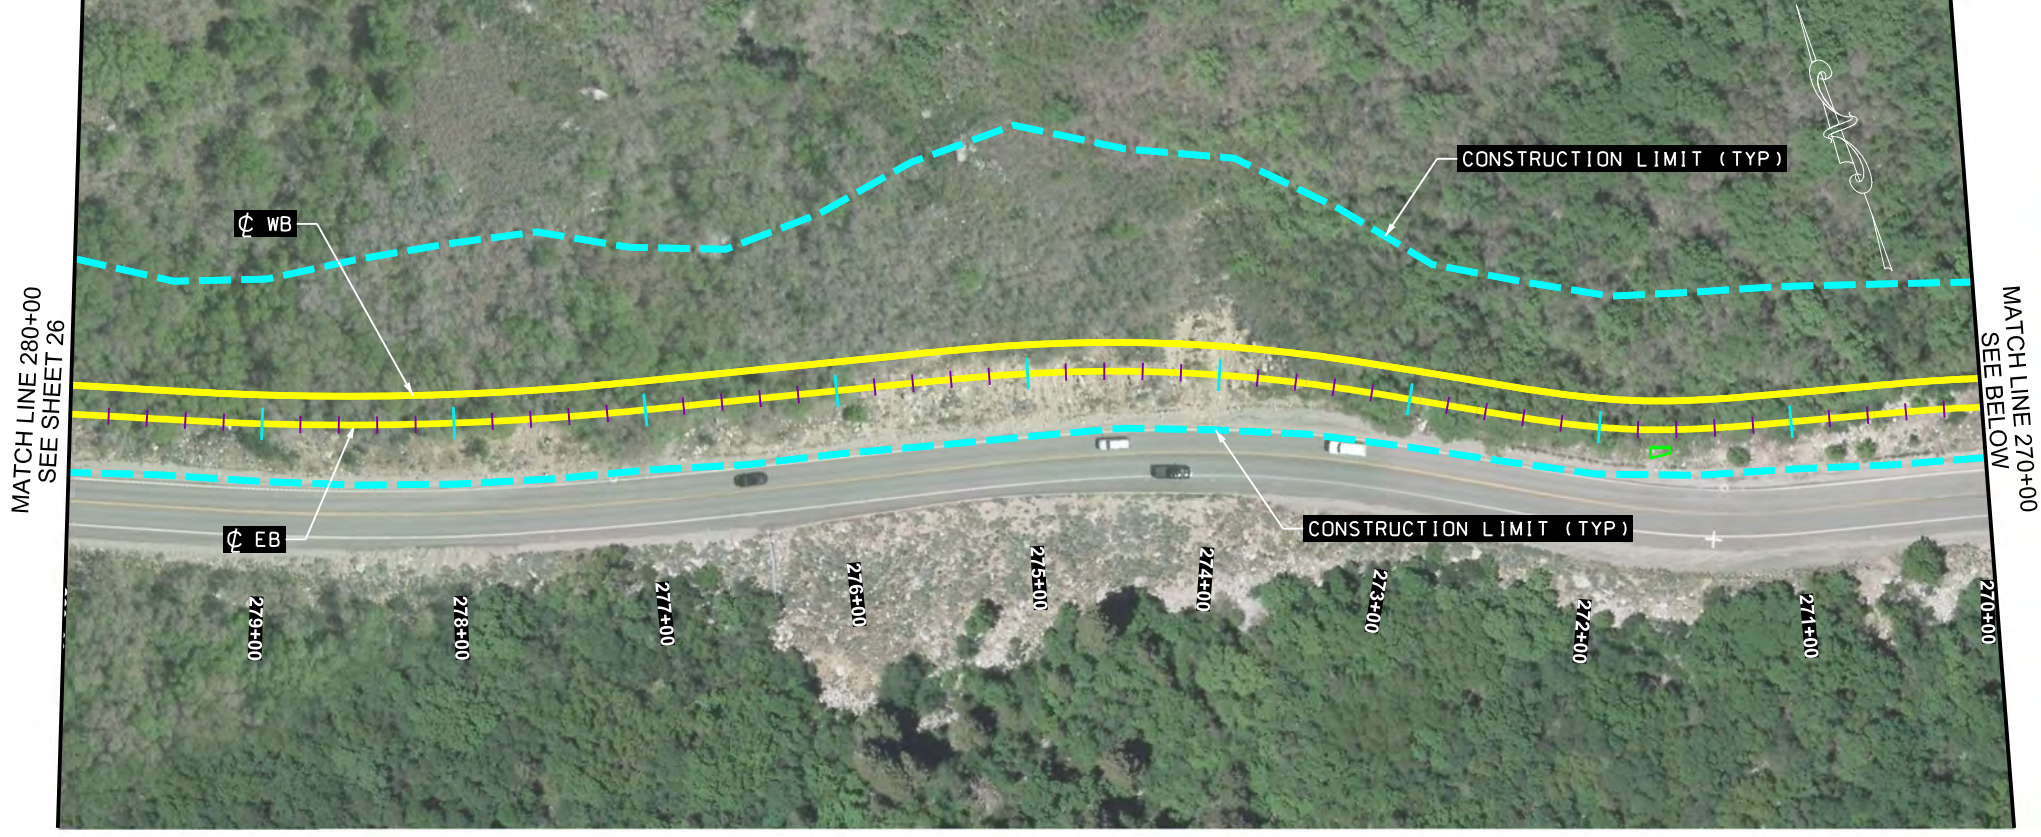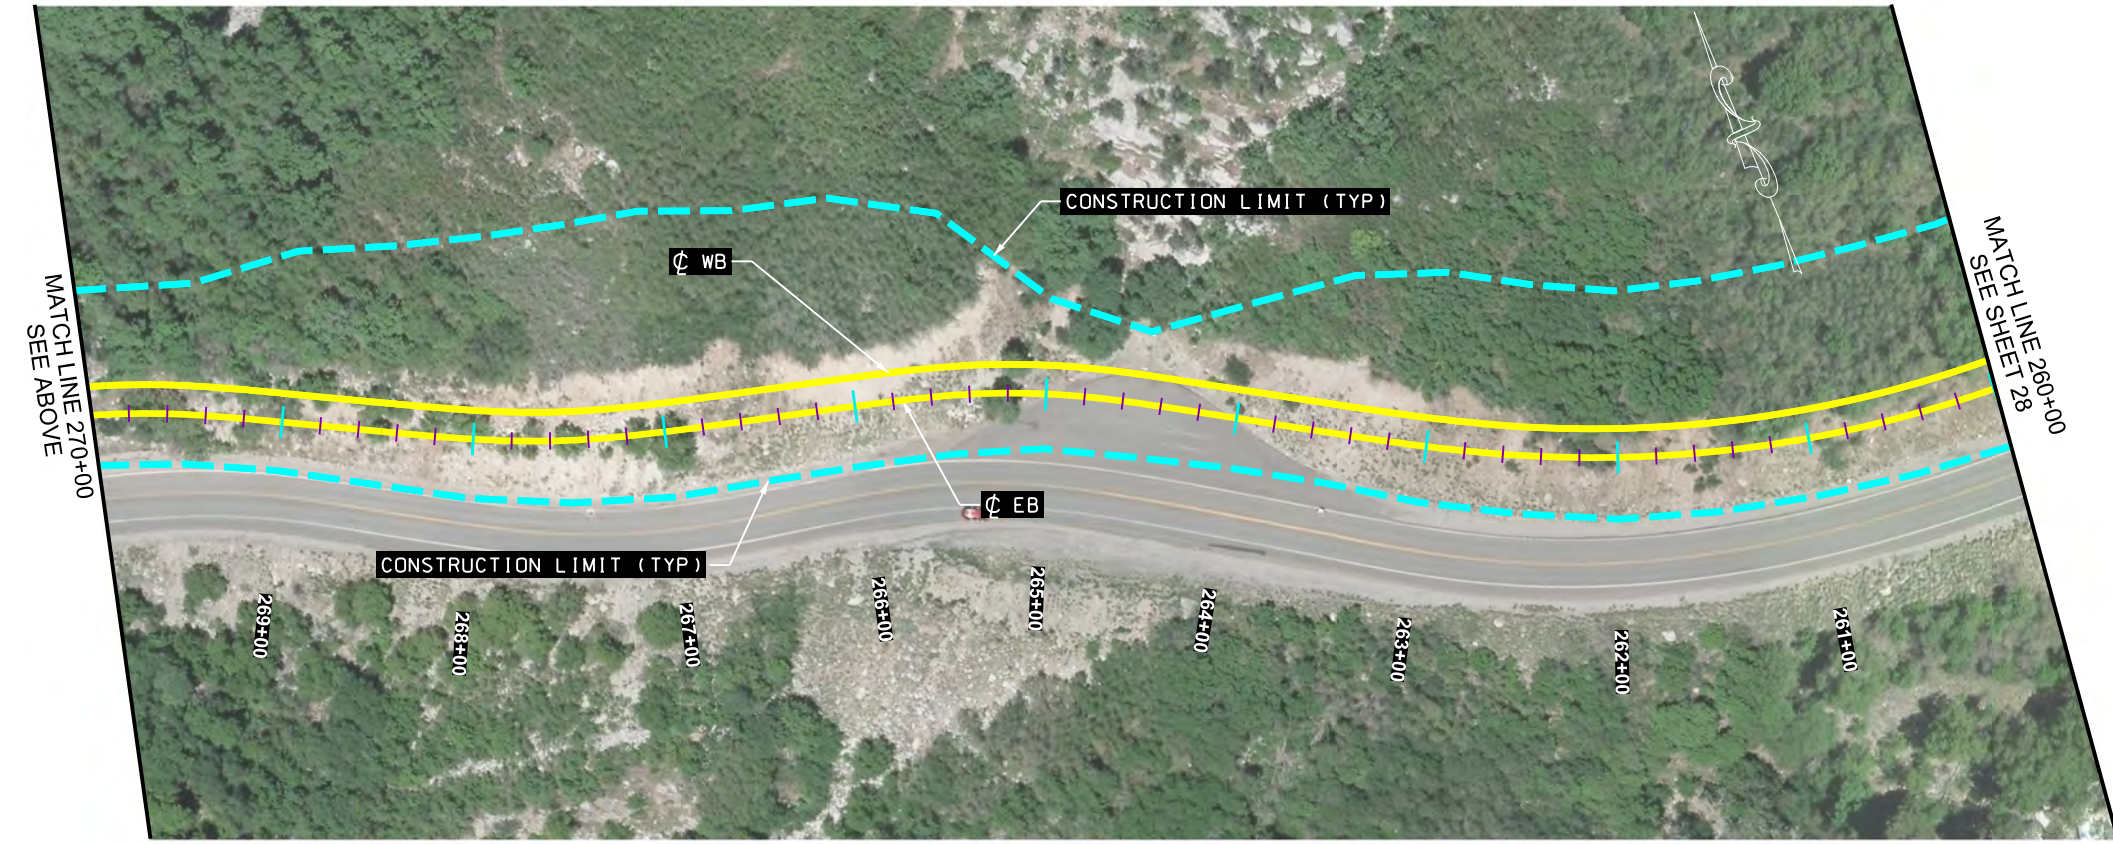

LITTLE COTTONWOOD CANYON EIS
SEGMENT 1 SINGLE TRACK EXHIBIT

PROJECT NUMBER

XXXX

PIN

16092

UTAH DEPARTMENT OF TRANSPORTATION
HDR

APPROVED

PROFESSIONAL ENGINEER



DATE

QC CHECKED BY

DRAWN BY

REVISIONS

NO.	DATE	APPROVED BY	REMARKS

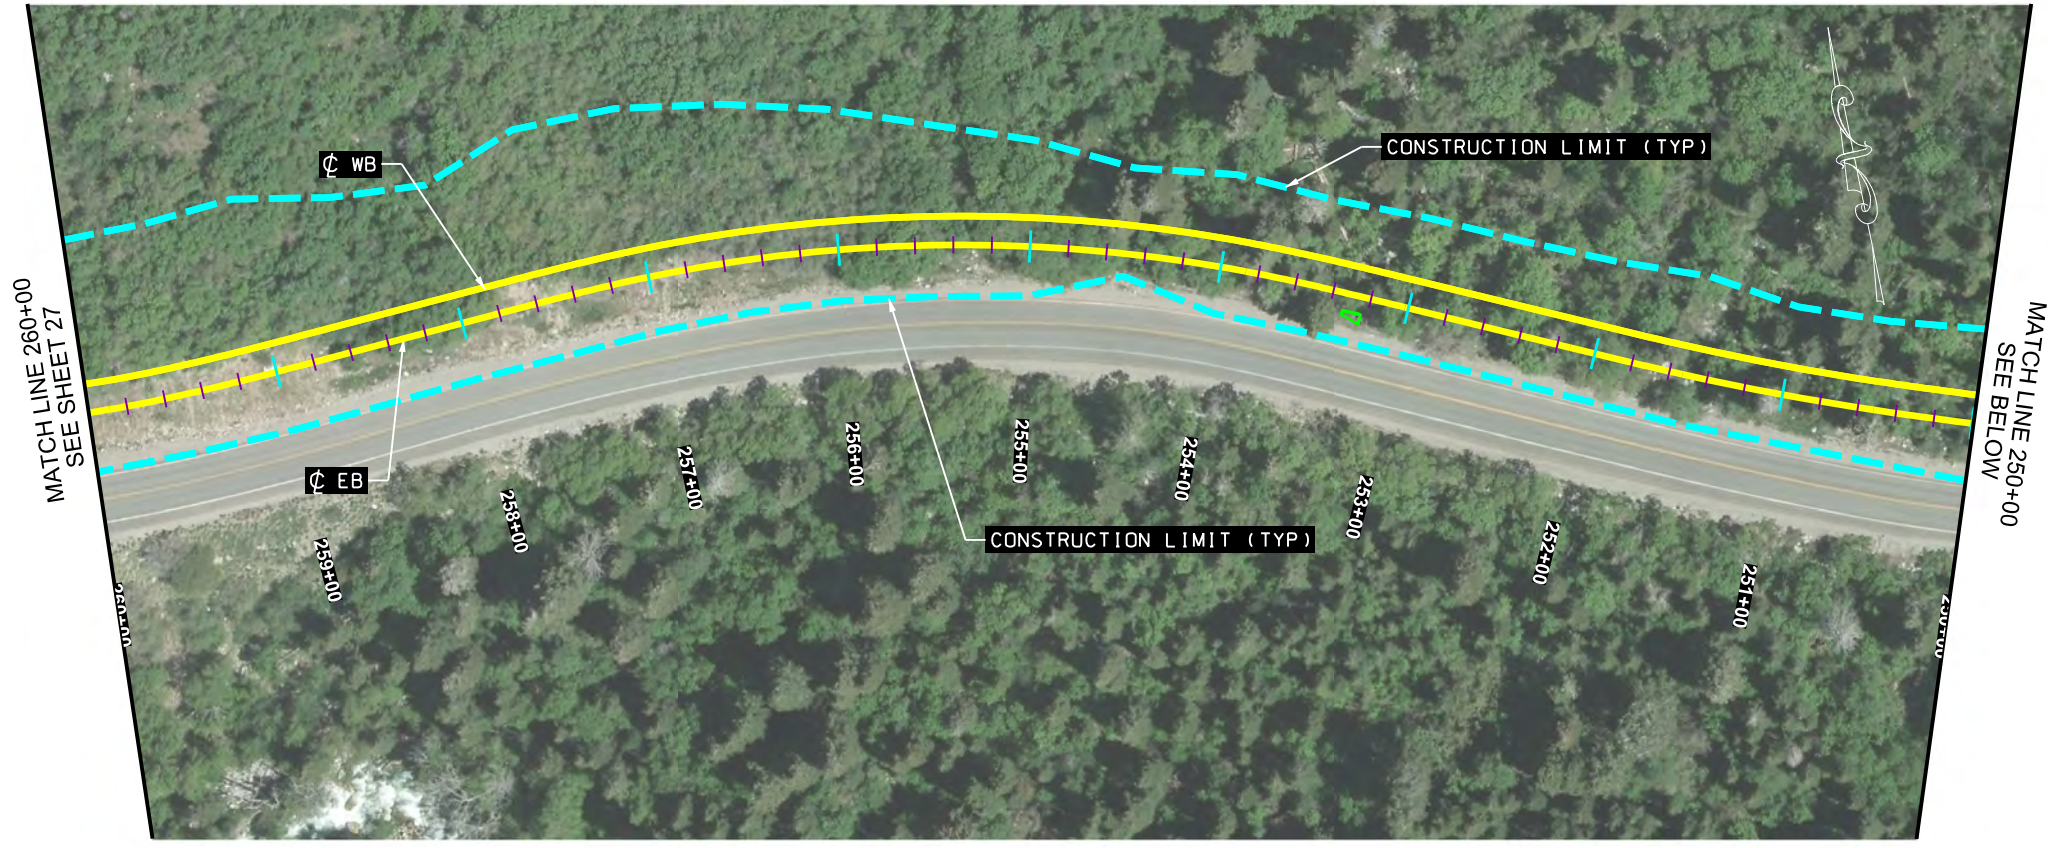
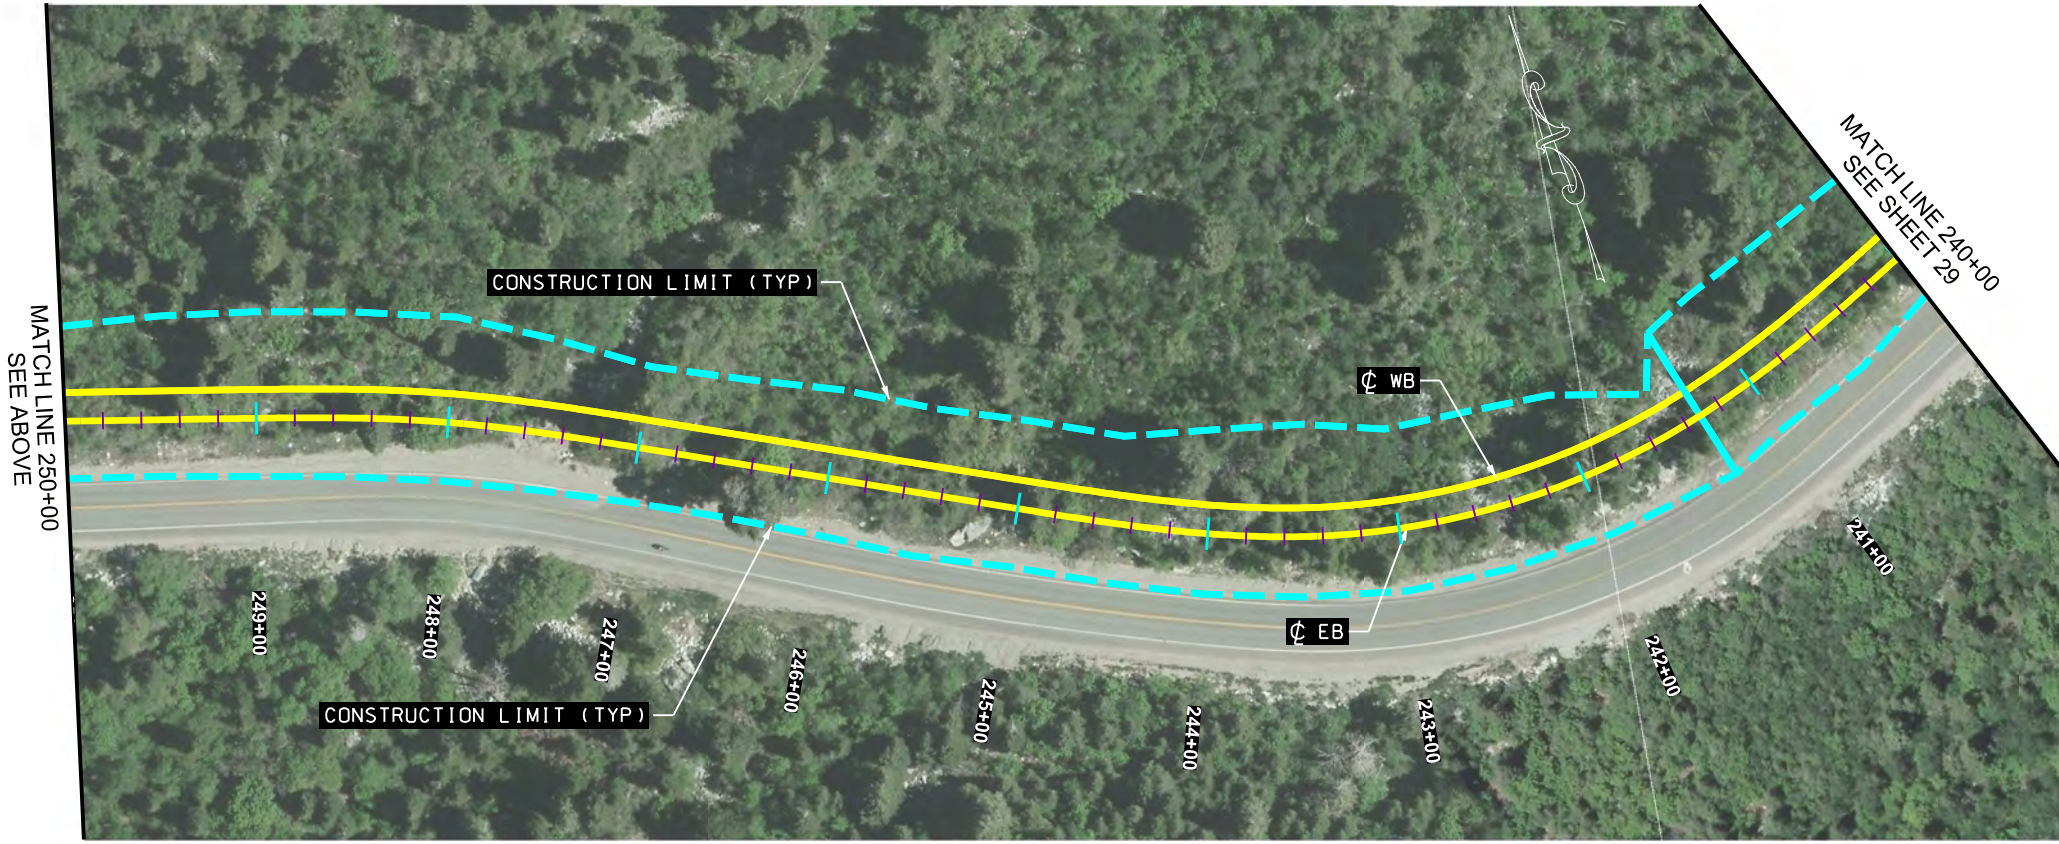


PROJECT	LITTLE COTTONWOOD CANYON EIS	
PROJECT NUMBER	XXXX	PIN 16092



UTAH DEPARTMENT OF TRANSPORTATION	
HDR	
APPROVED	PROFESSIONAL ENGINEER
DRAWN BY	DATE
QC CHECKED BY	APPROVED BY

REVISIONS



NO.	DATE	APPROVED BY	REMARKS

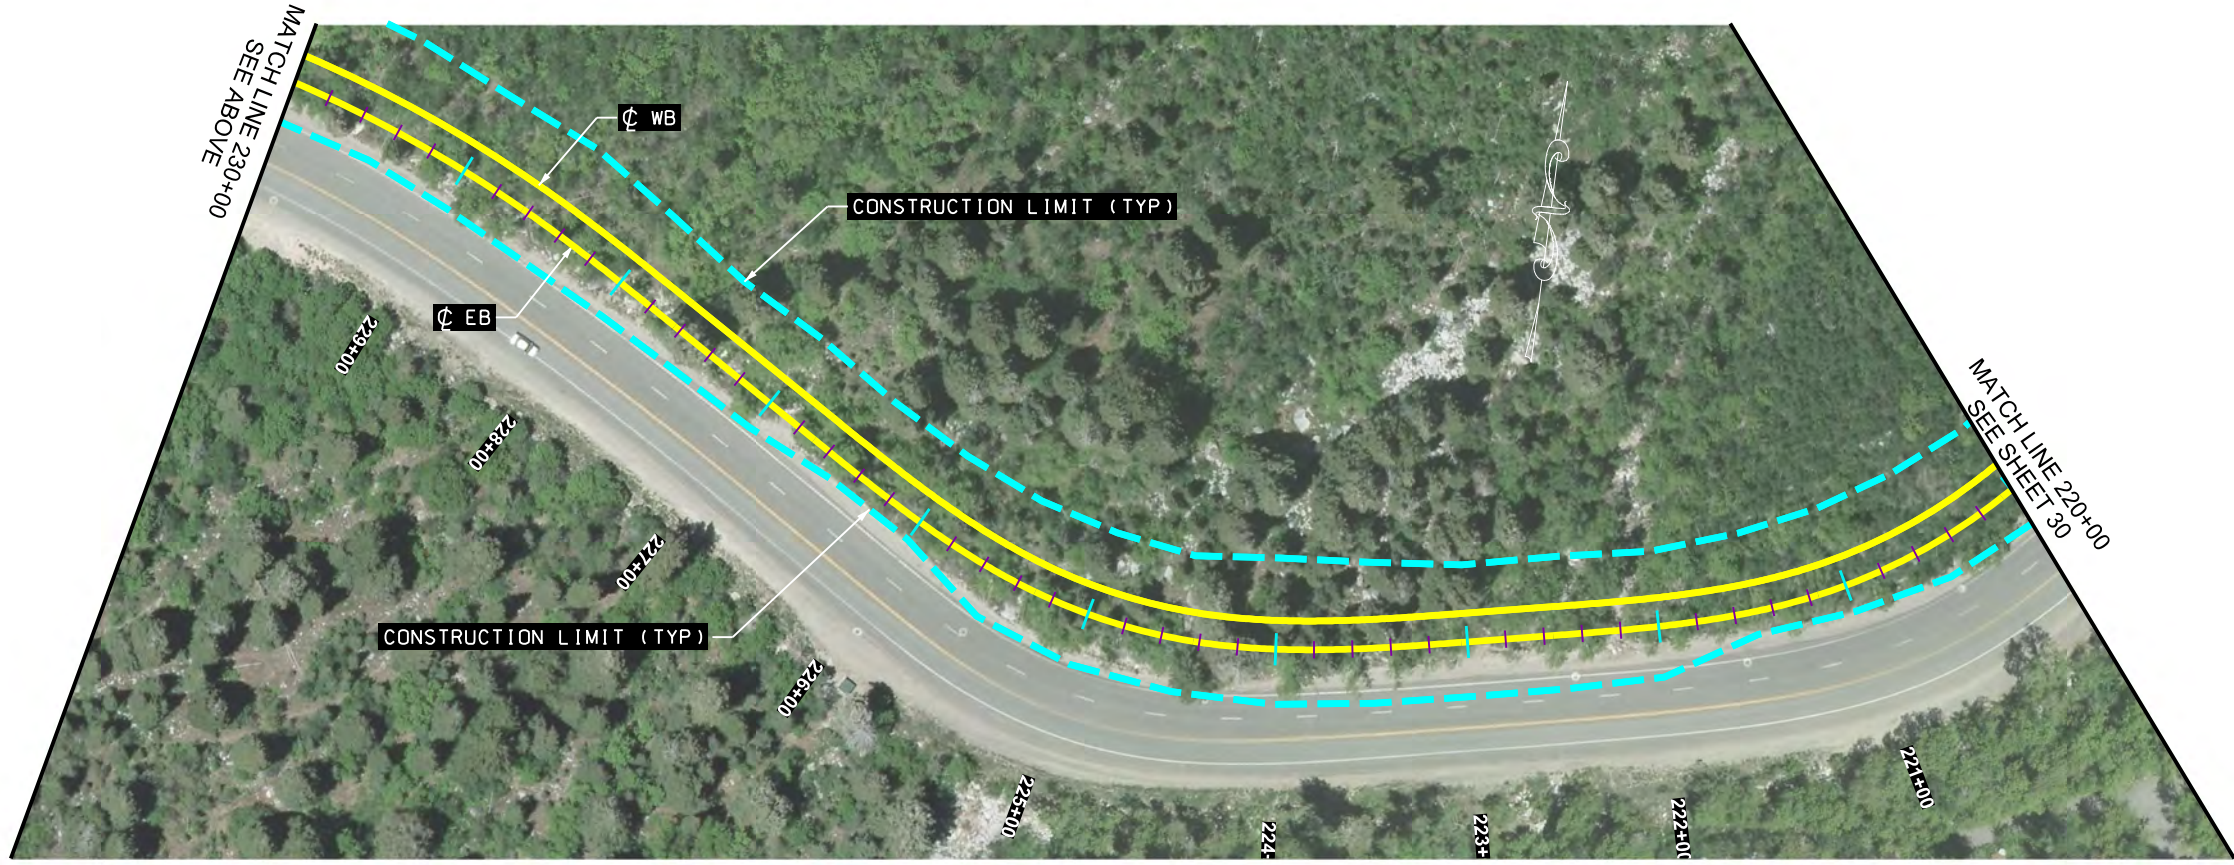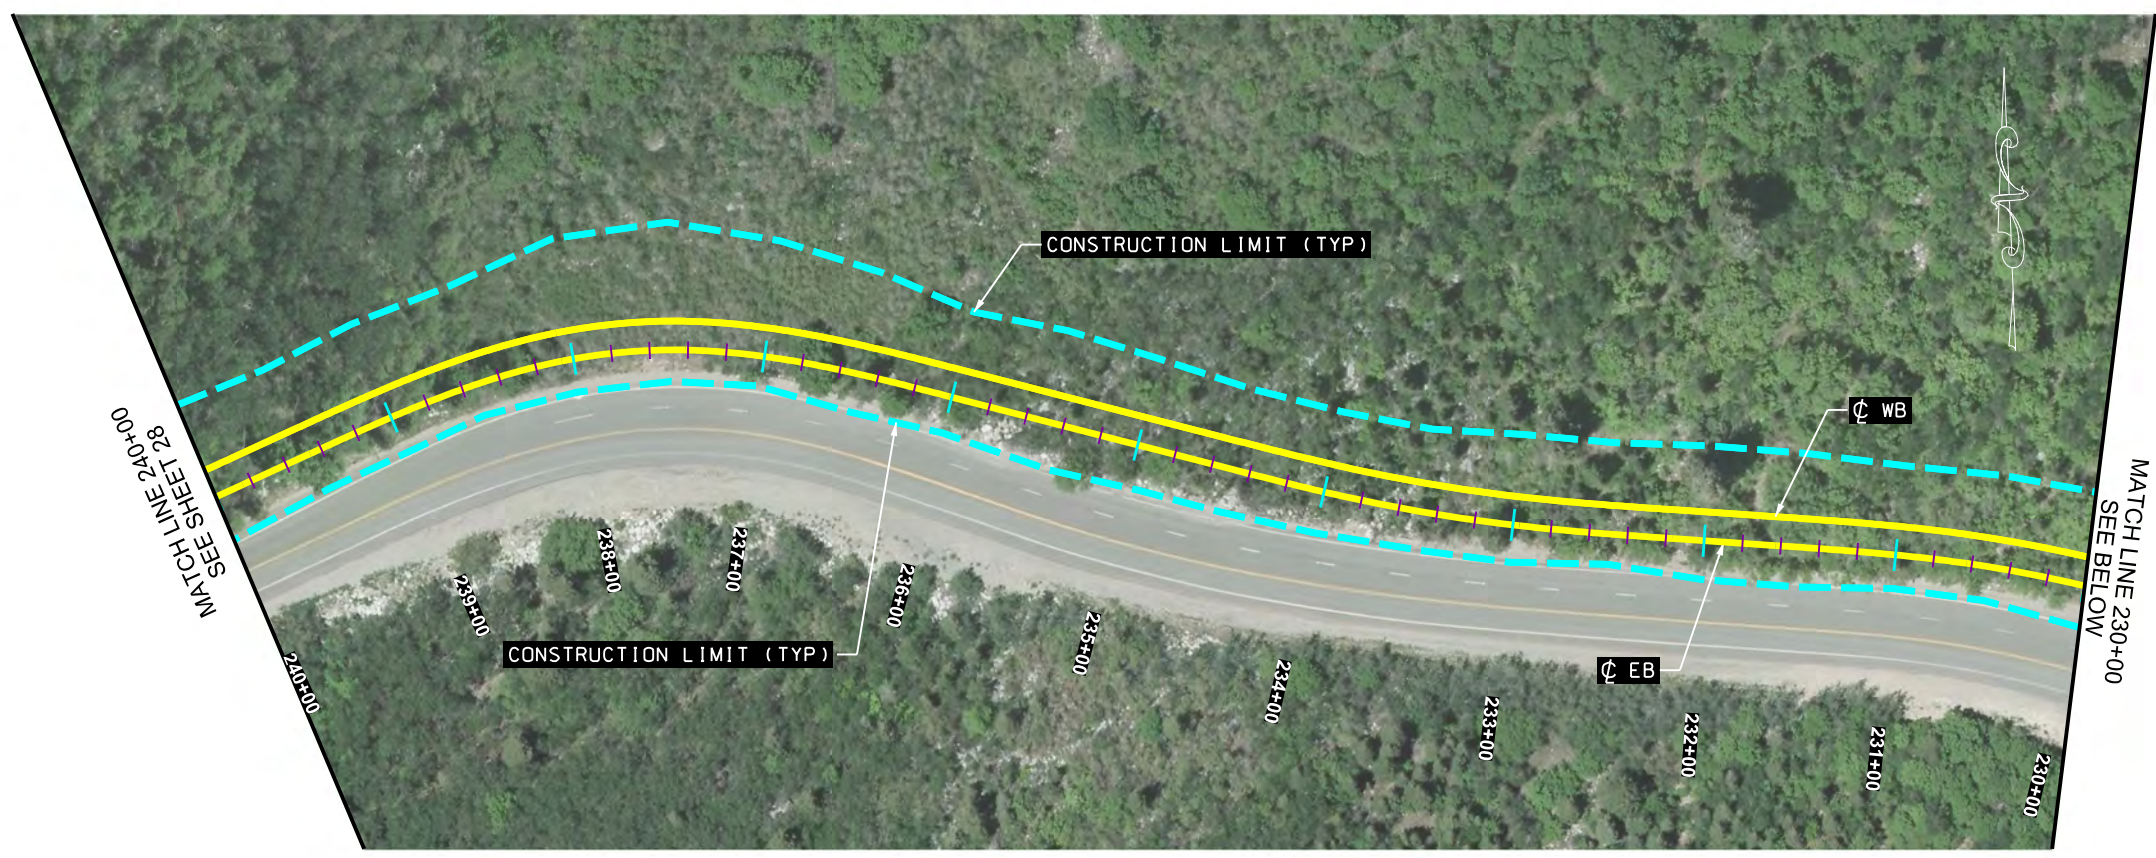

PROJECT		LITTLE COTTONWOOD CANYON EIS		APPROVED		UTAH DEPARTMENT OF TRANSPORTATION		REVISIONS	
PROJECT NUMBER		SEGMENT 1 SINGLE TRACK EXHIBIT		HDR		HDR			
SHEET NO.		XXXX		DATE		DATE			
PIN		16092		DRAWN BY		DRAWN BY			
PROFESSIONAL ENGINEER				CHECKED BY		CHECKED BY			
NO.				DATE		DATE			
APPROVED BY				APPROVED BY		APPROVED BY			
REMARKS				REMARKS		REMARKS			

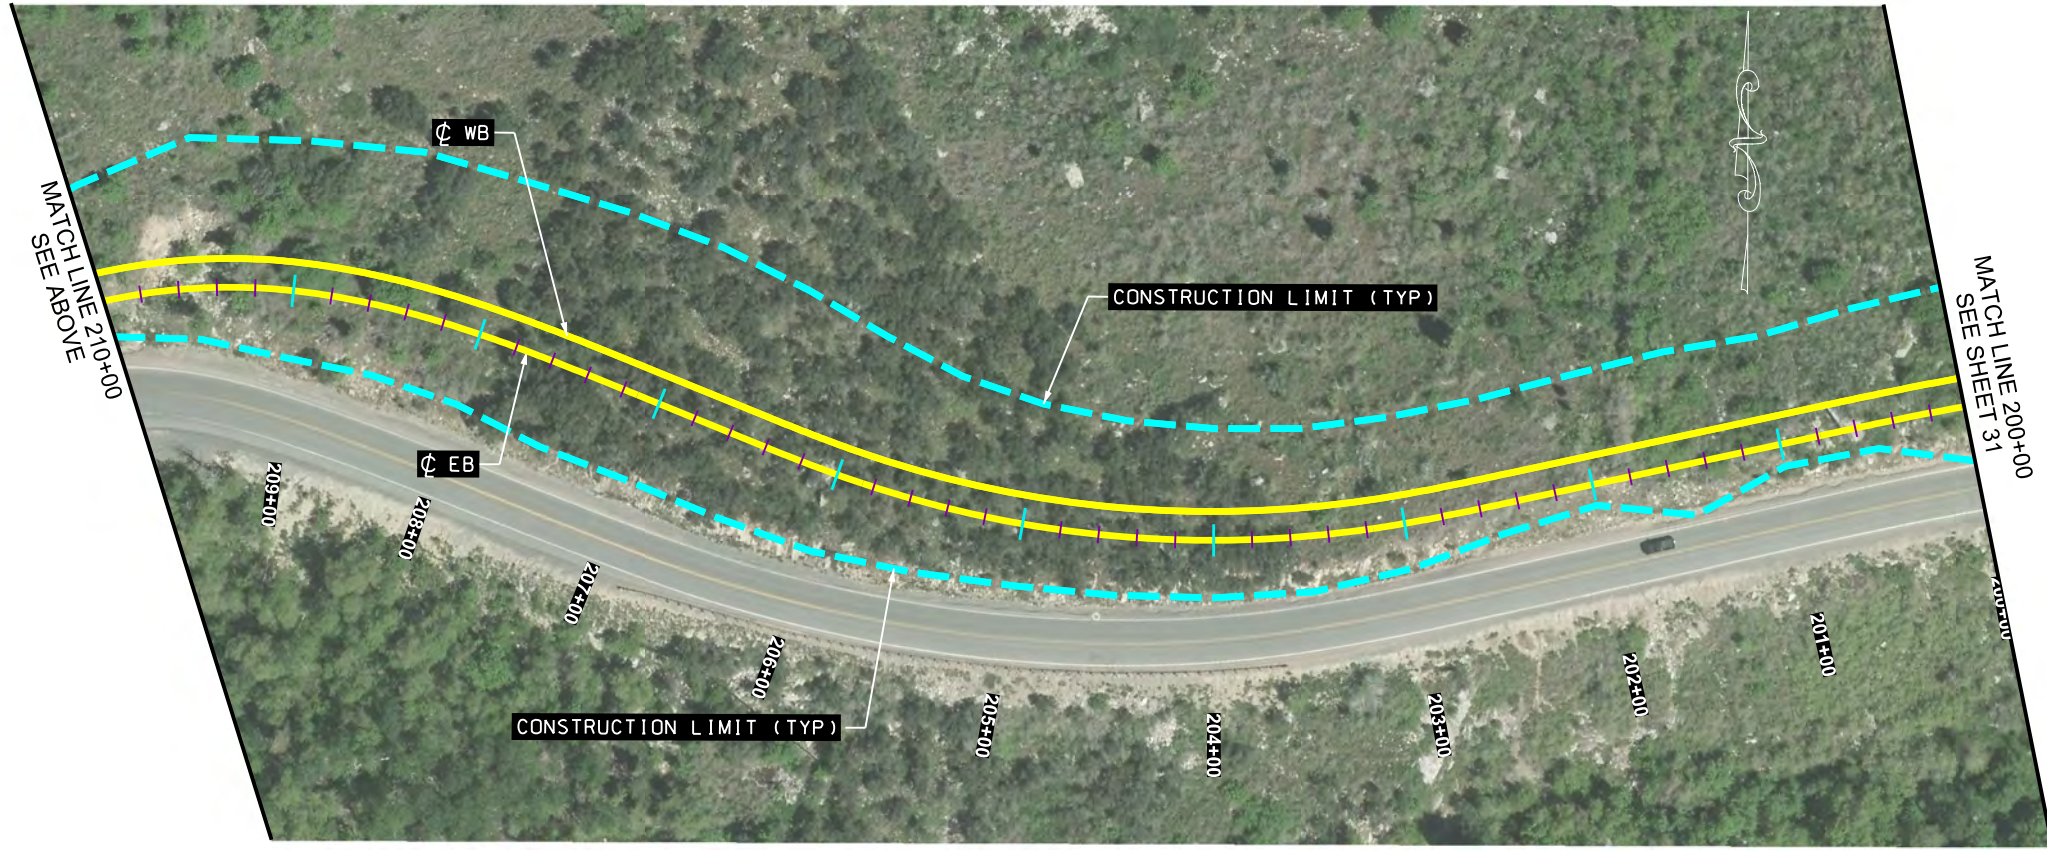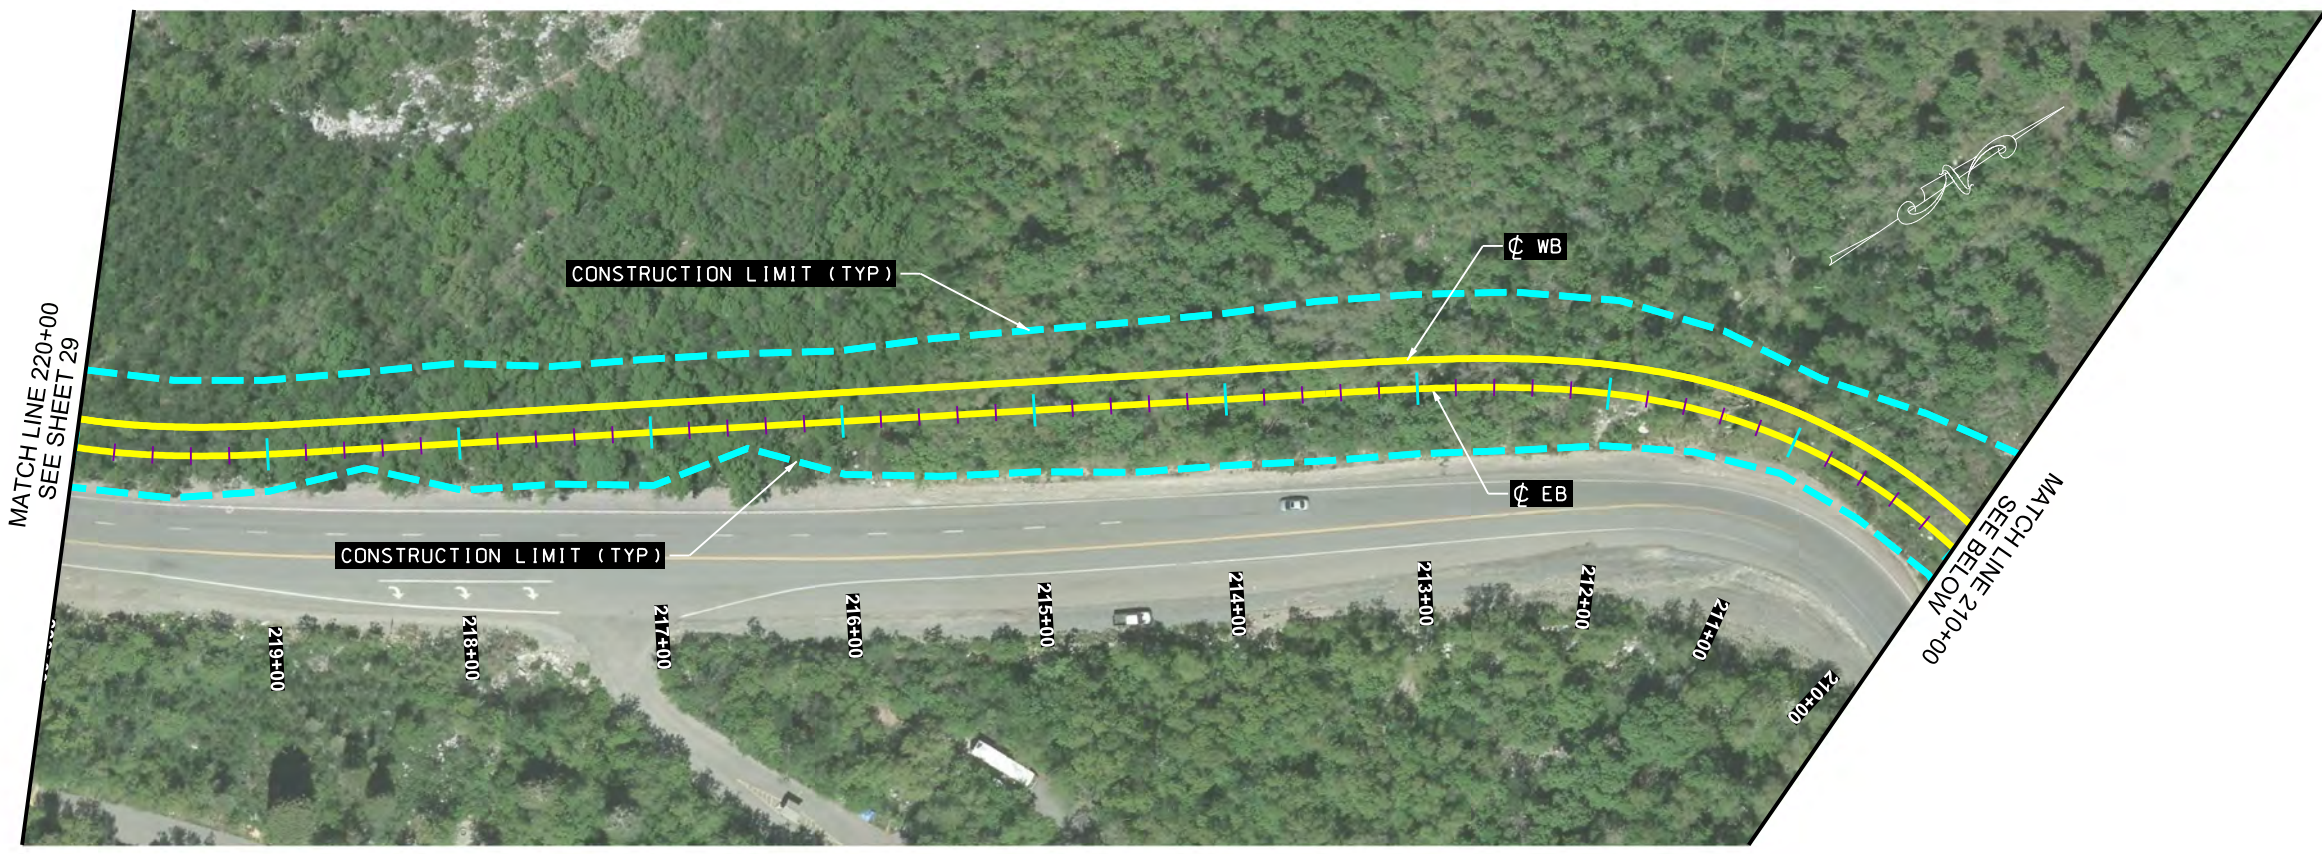



NO.	DATE	APPROVED BY	REMARKS

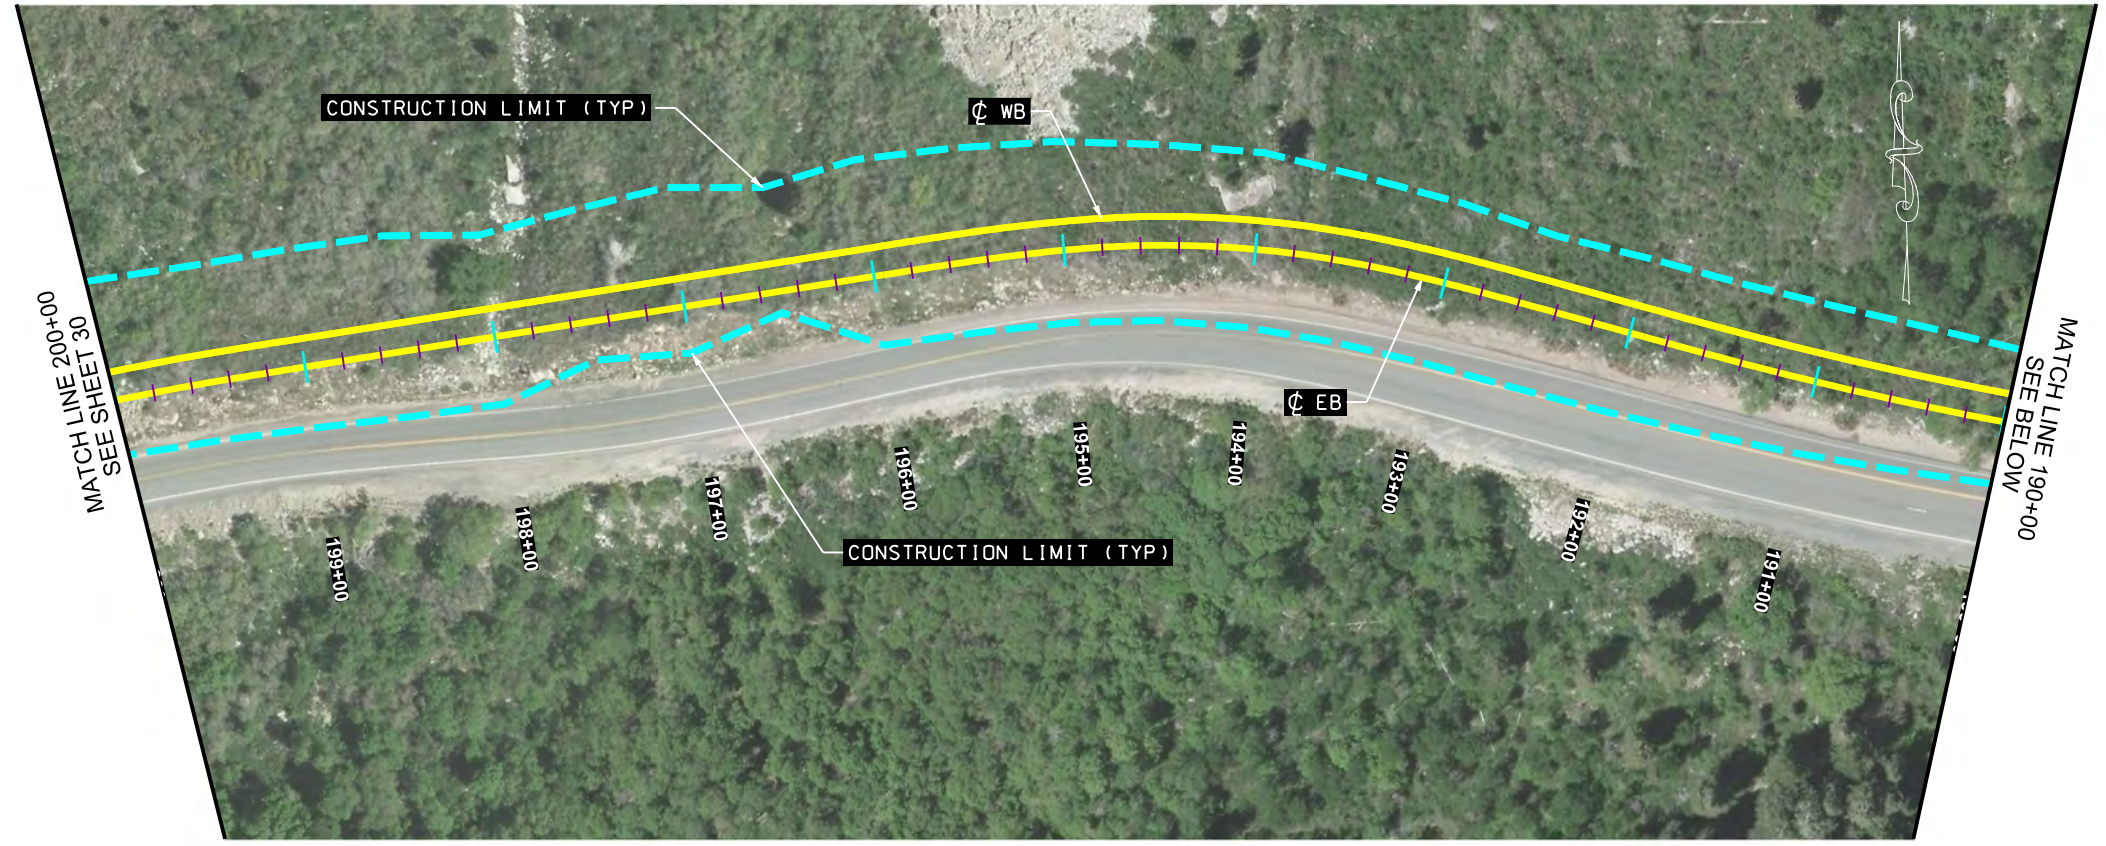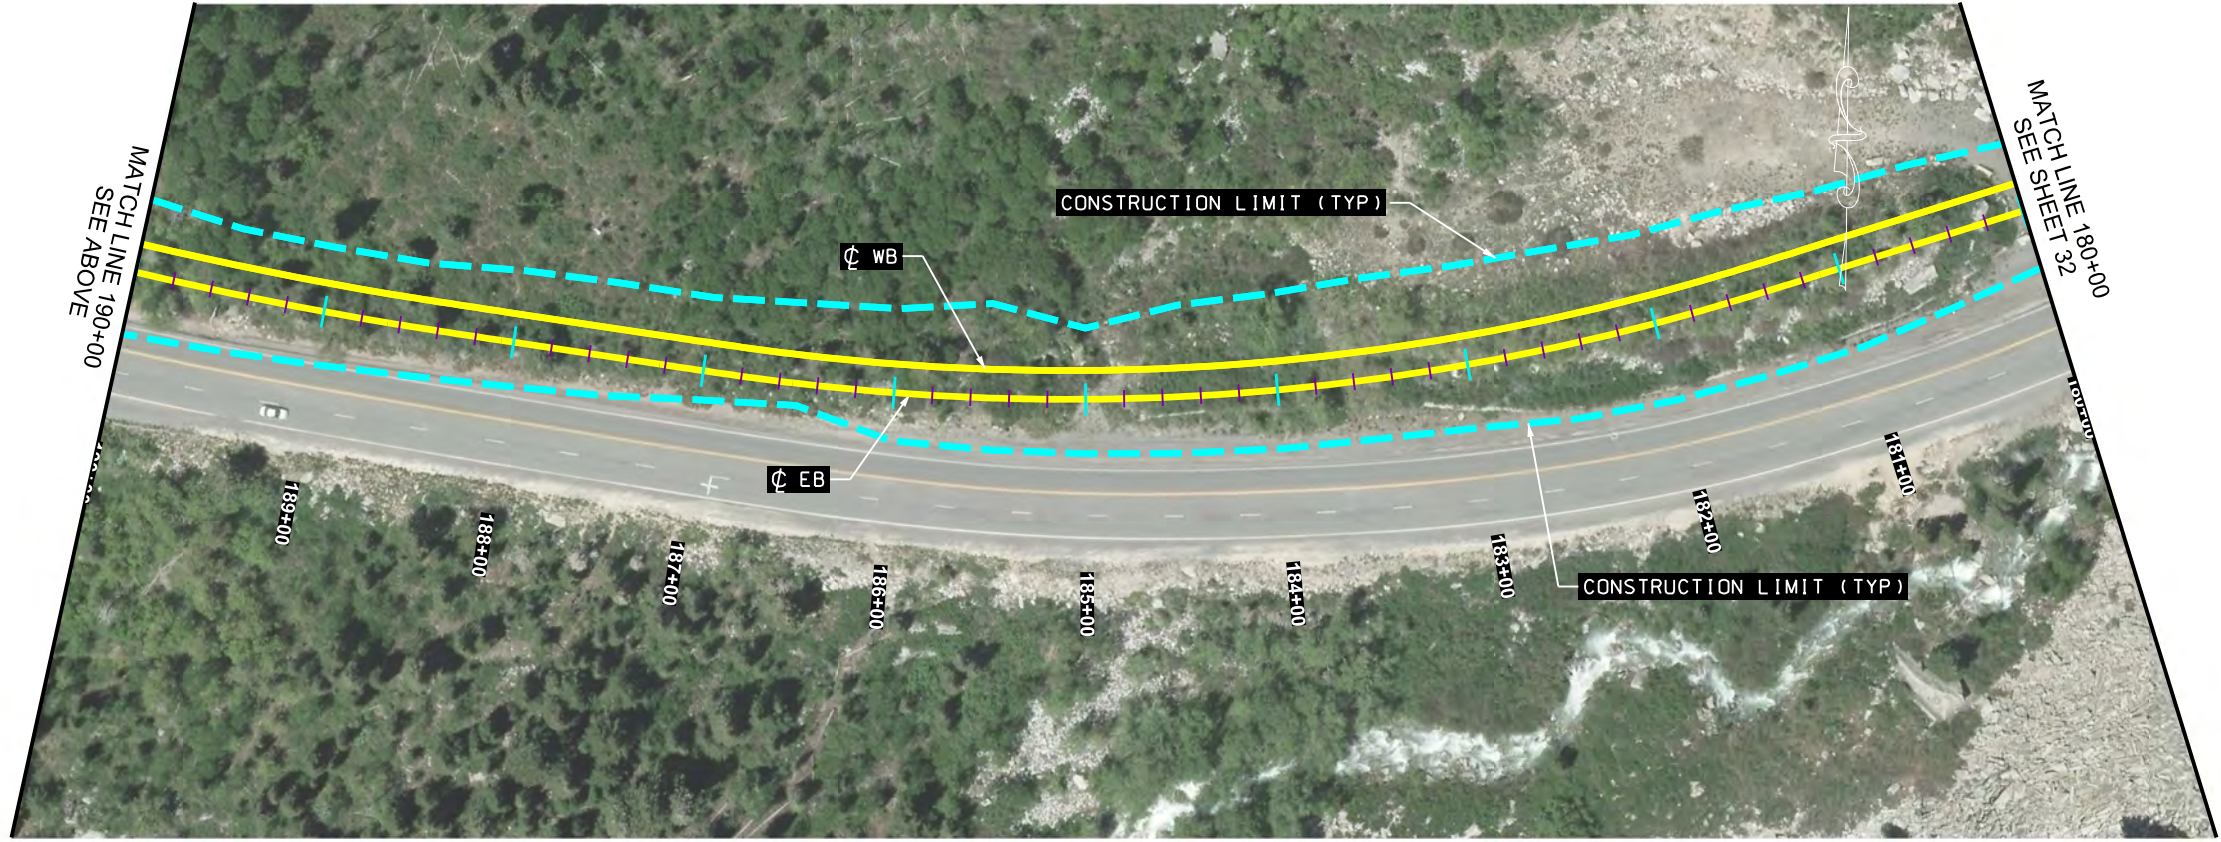

PROJECT	LITTLE COTTONWOOD CANYON EIS	
PROJECT NUMBER	XXXX	PIN 16092

UTAH DEPARTMENT OF TRANSPORTATION	
HDR	
APPROVED	DATE
DRAWN BY	CHECKED BY
QC	APPROVED BY
NO.	DATE
REMARKS	

REVISIONS

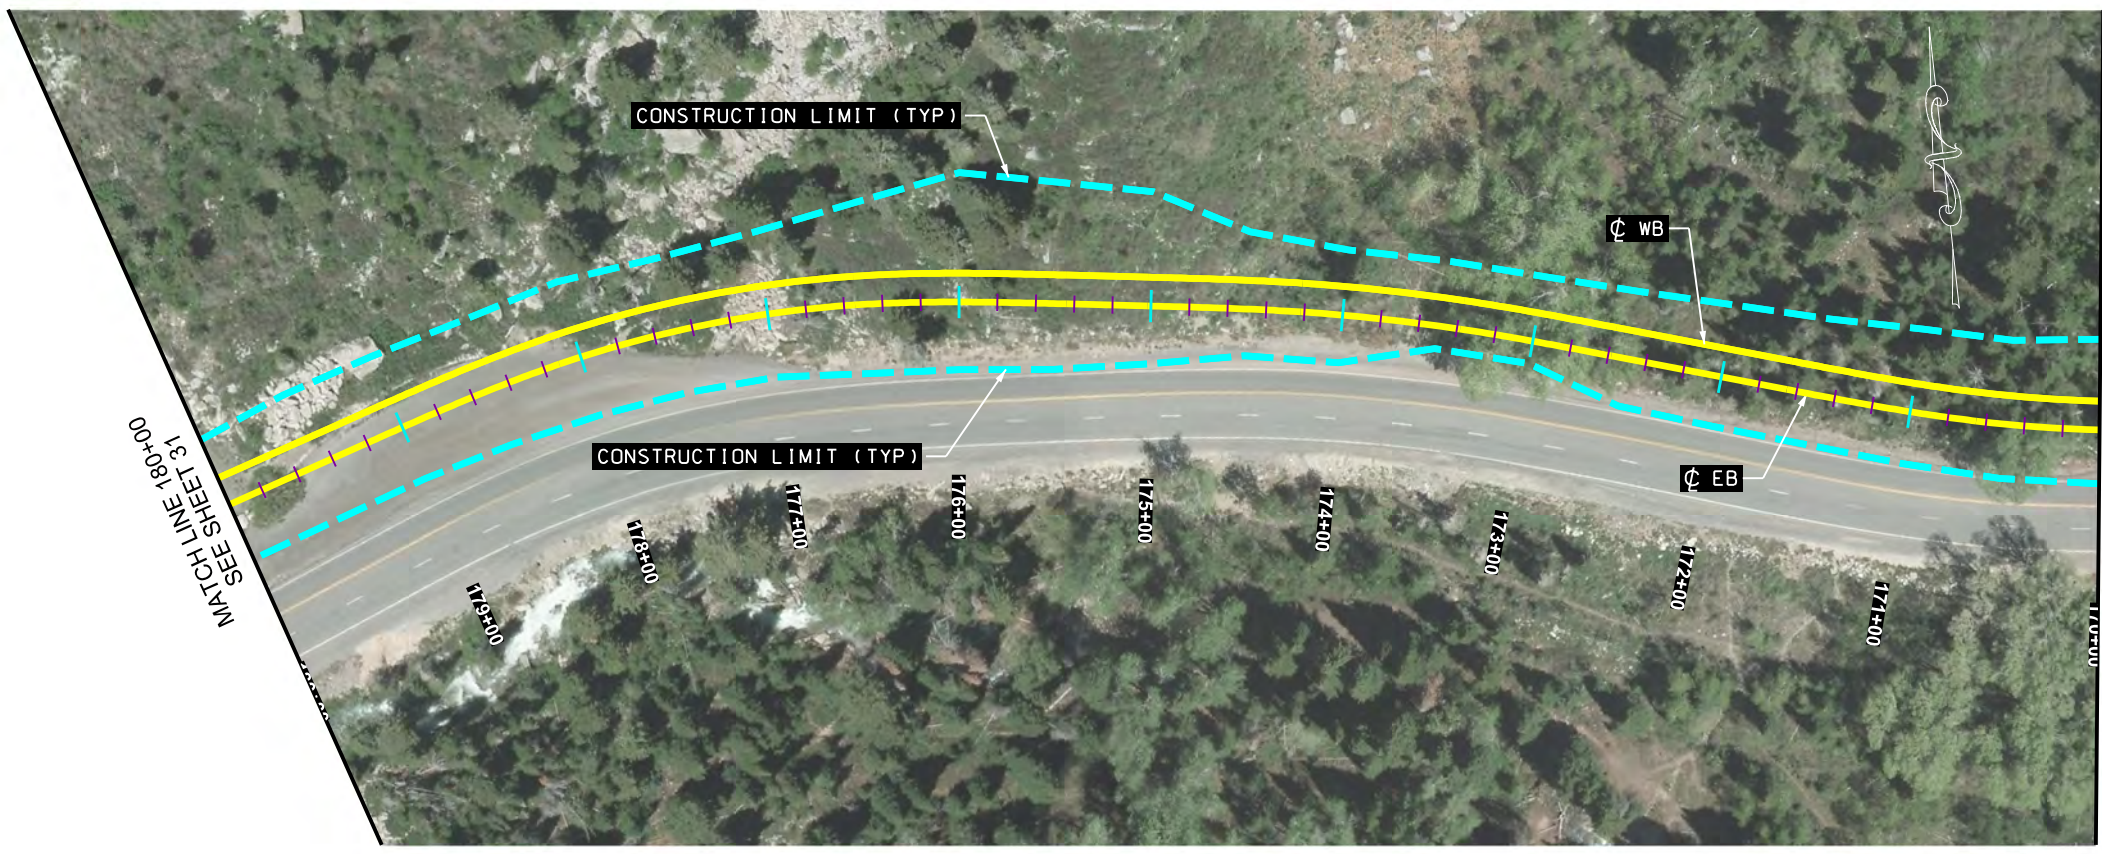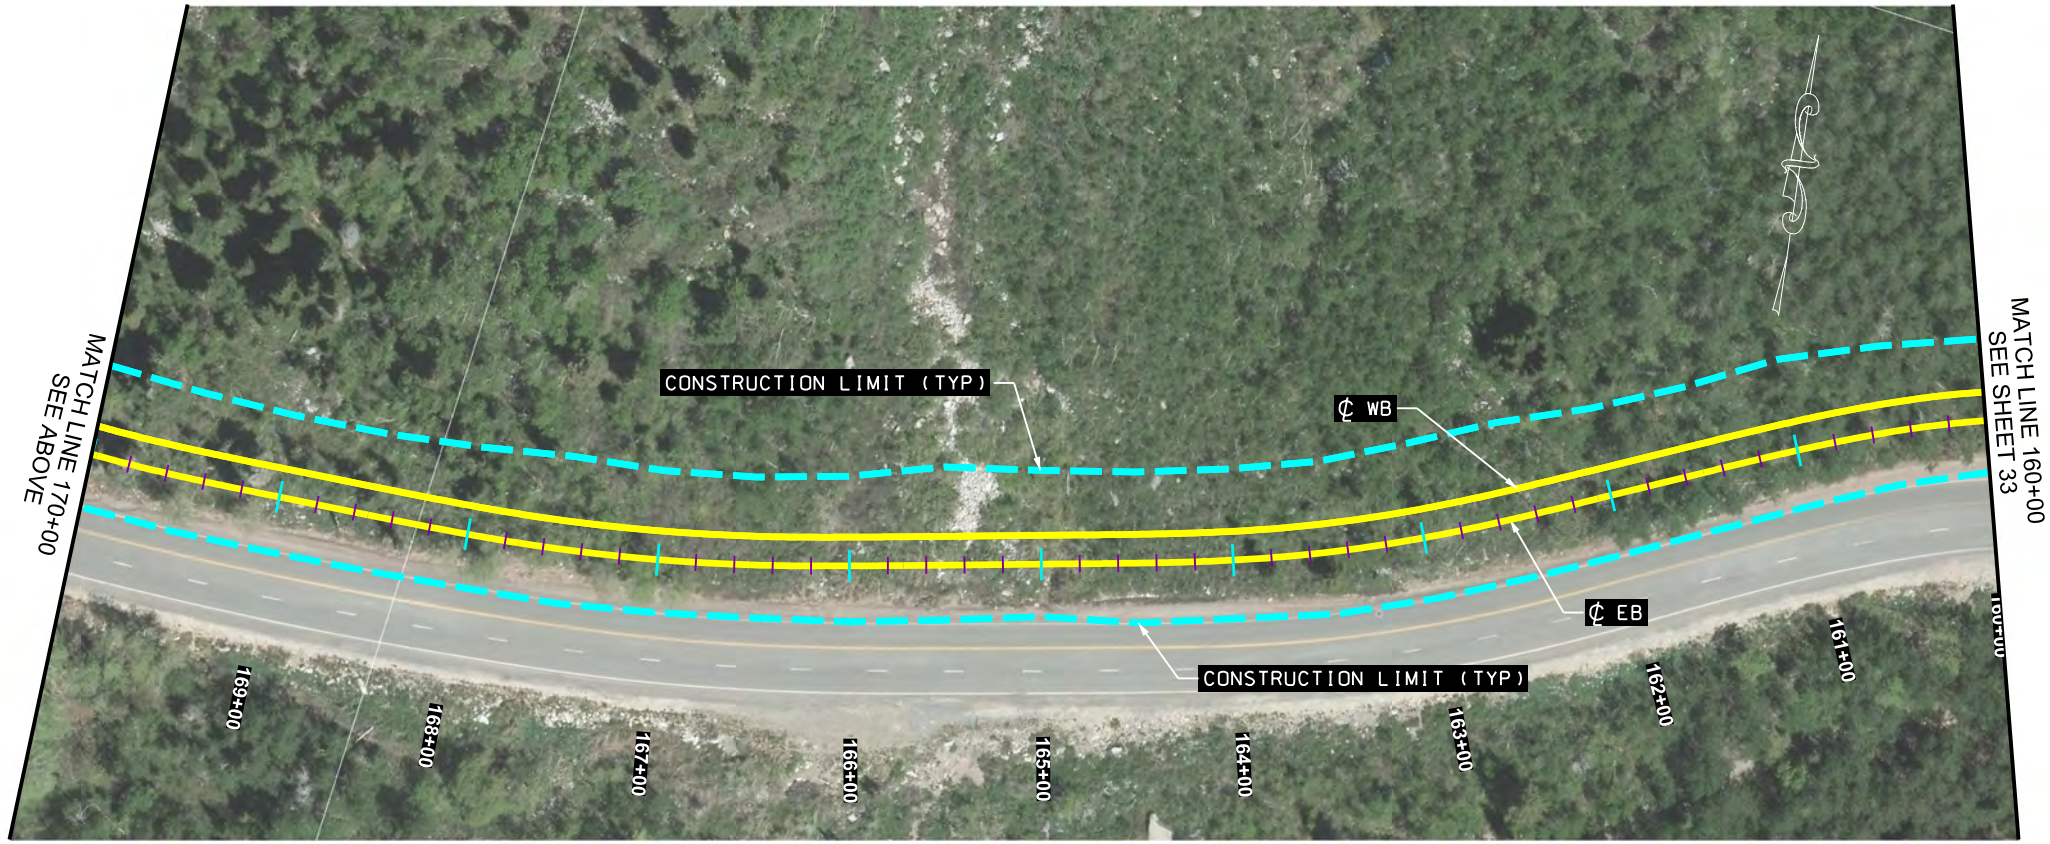

LITTLE COTTONWOOD CANYON EIS
 SEGMENT 1 SINGLE TRACK EXHIBIT

APPROVED

PROFESSIONAL ENGINEER



DATE

DRAWN BY
 QC CHECKED BY

UTAH DEPARTMENT OF TRANSPORTATION
 HDR

REVISIONS

NO.	DATE	APPROVED BY	REMARKS

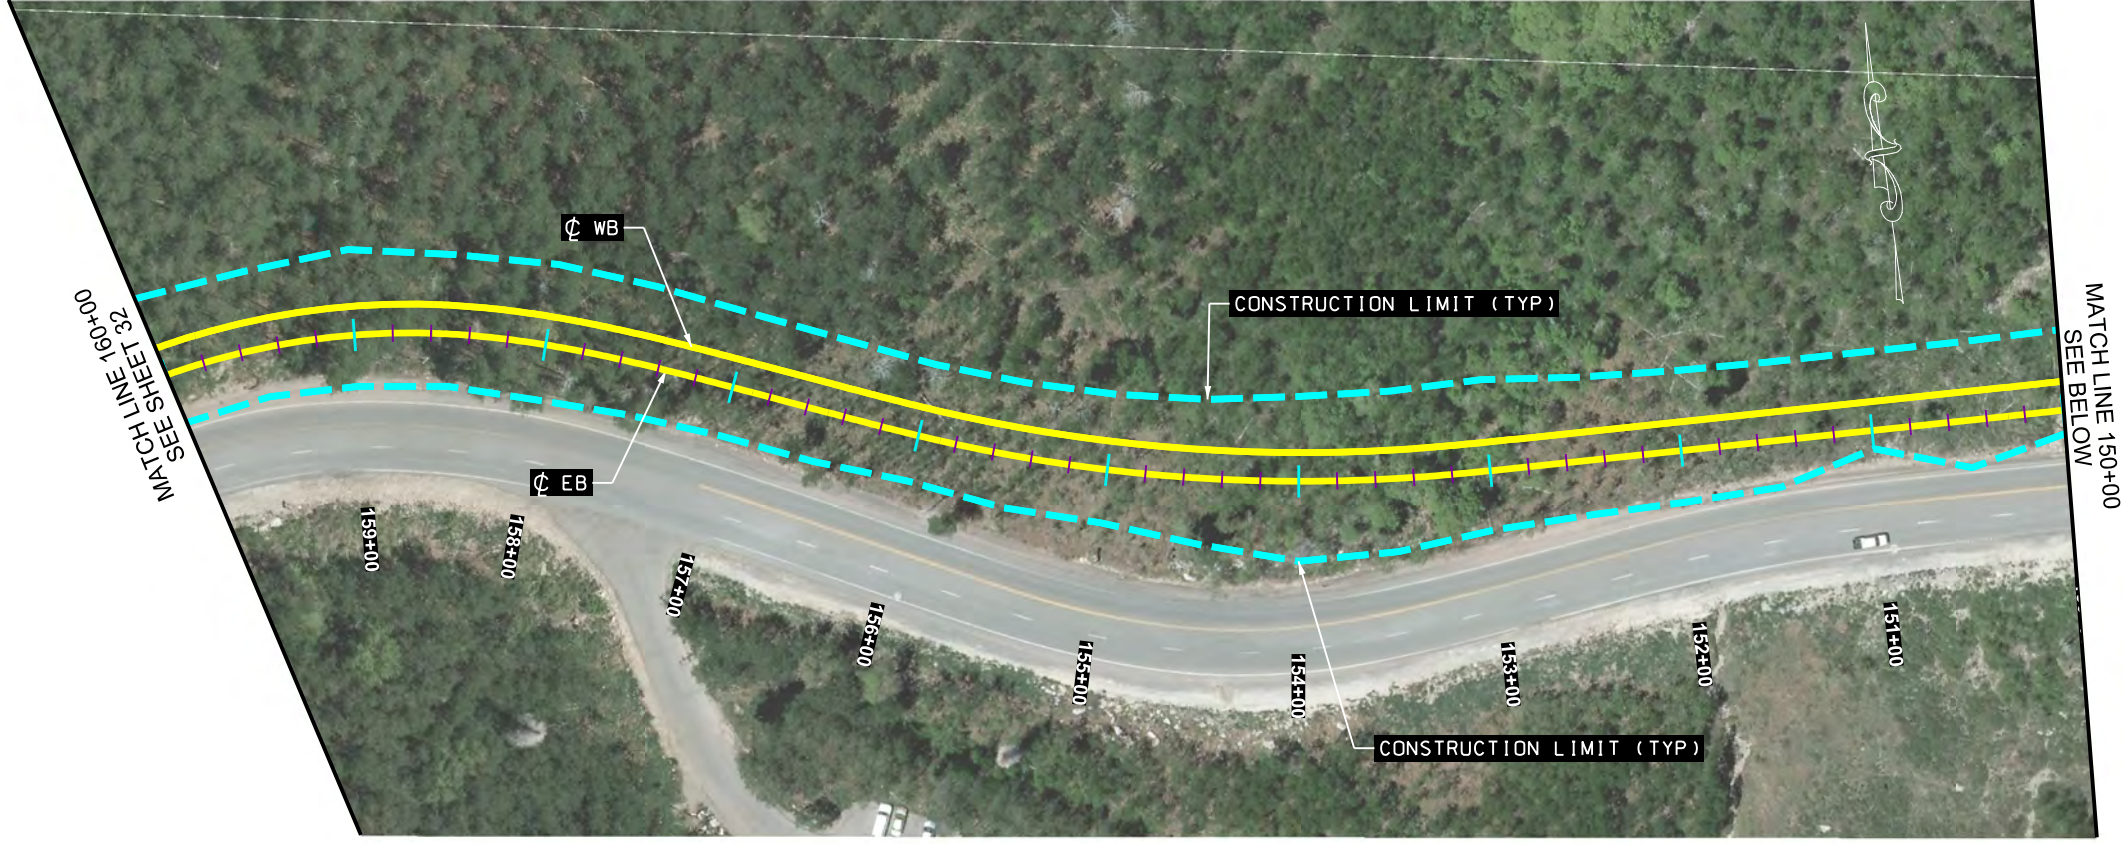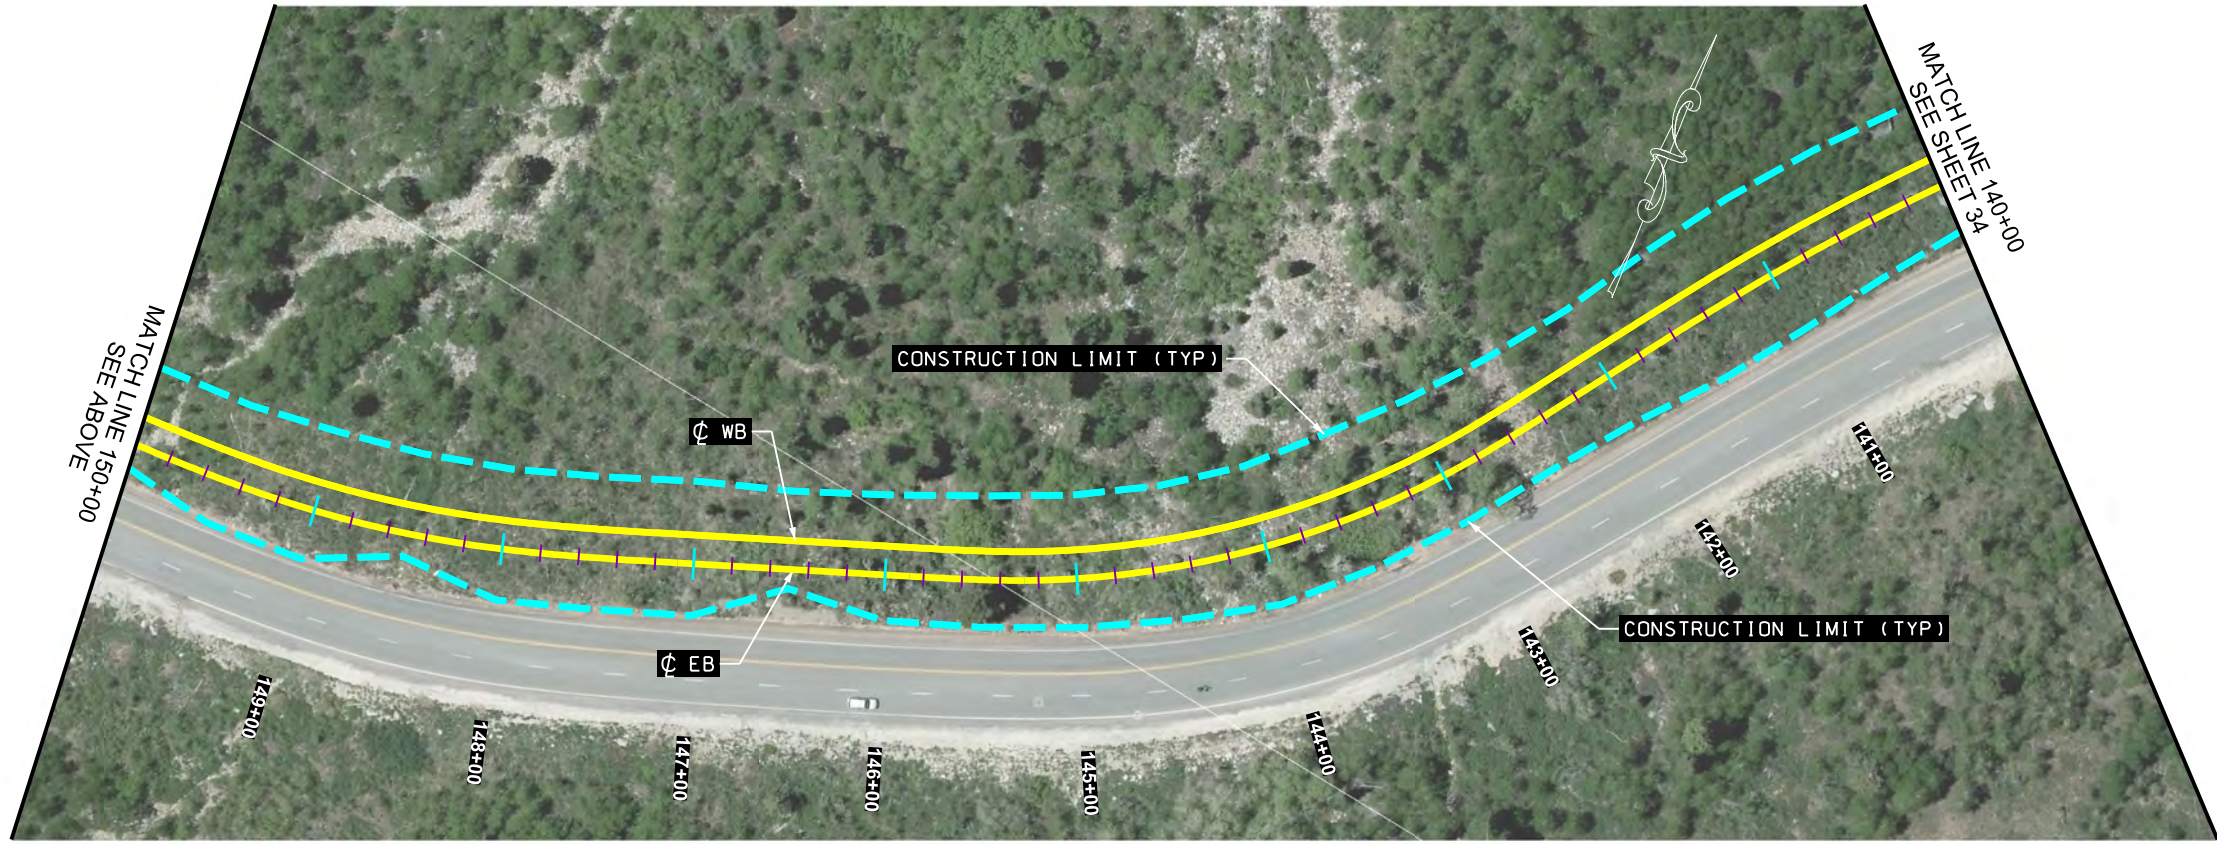

SHEET NO. 33

PROJECT: LITTLE COTTONWOOD CANYON EIS
 PROJECT NUMBER: XXXX
 PIN: 16092



UTAH DEPARTMENT OF TRANSPORTATION
 HDR

APPROVED: _____ DATE: _____
 PROFESSIONAL ENGINEER

DRAWN BY: _____
 QC CHECKED BY: _____

REVISIONS

NO.	DATE	APPROVED BY	REMARKS

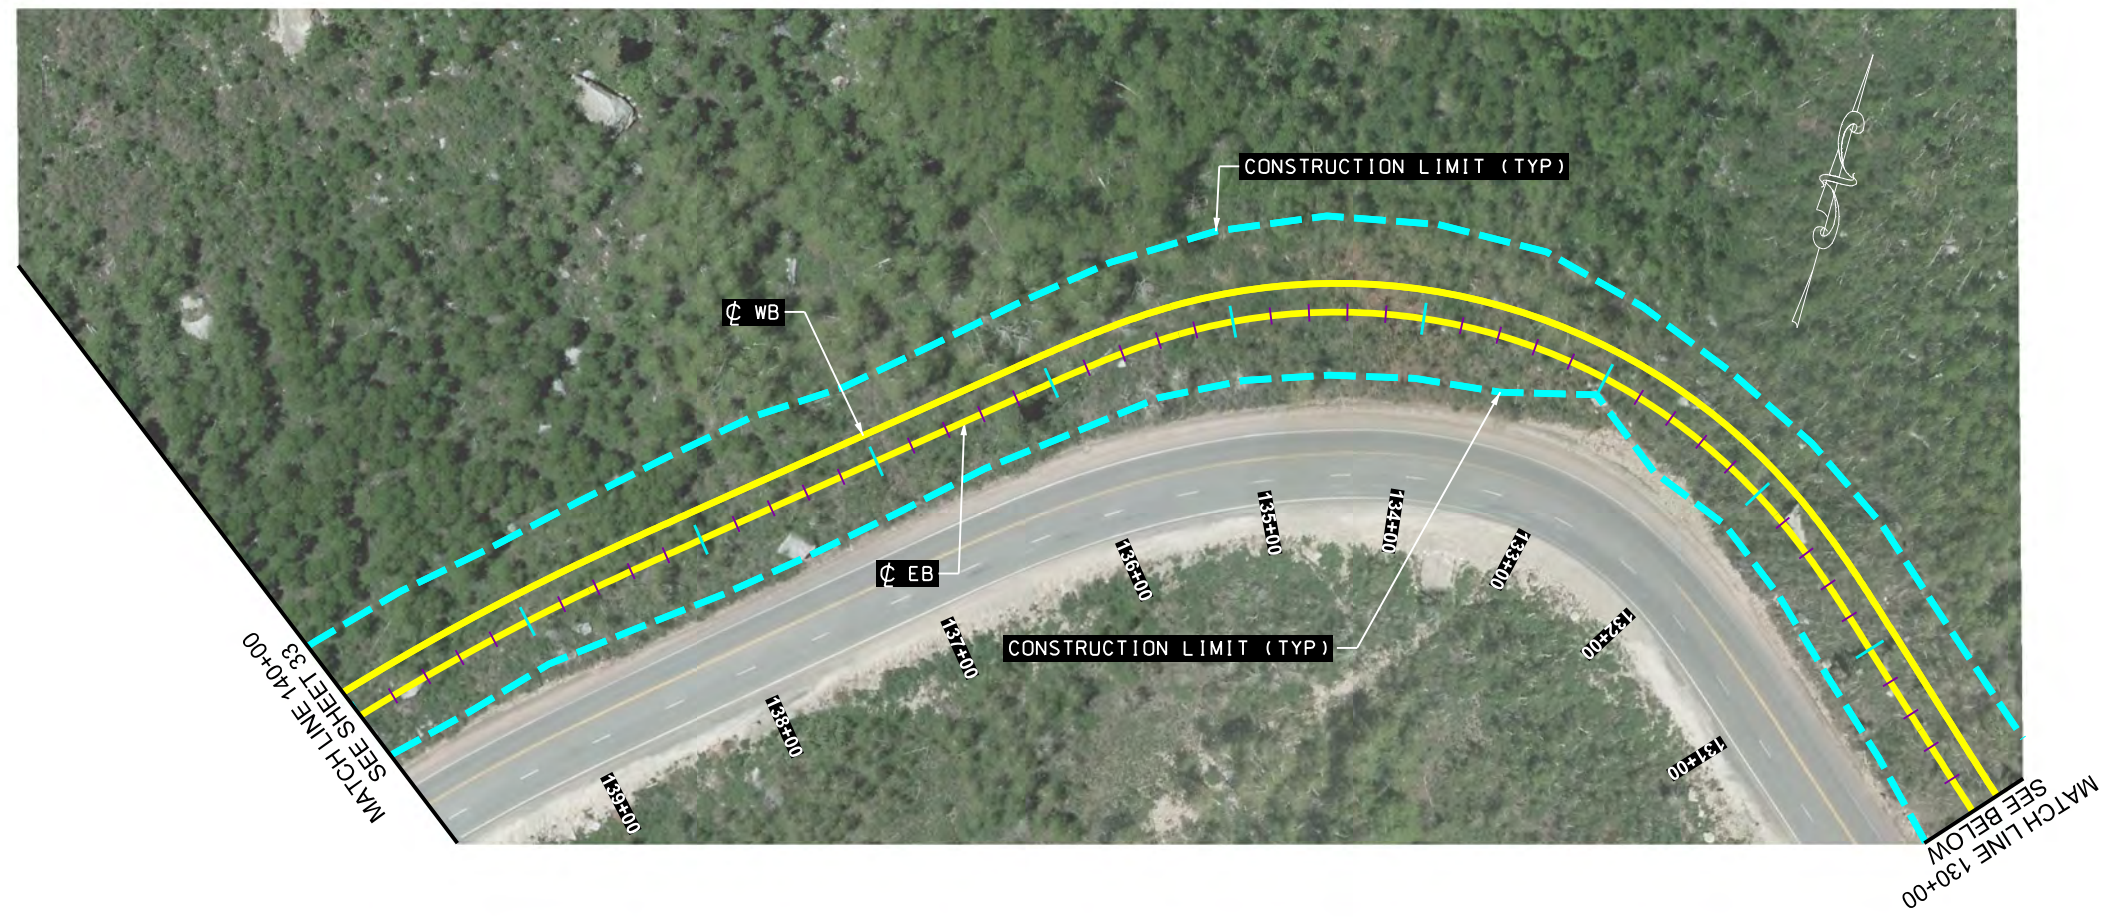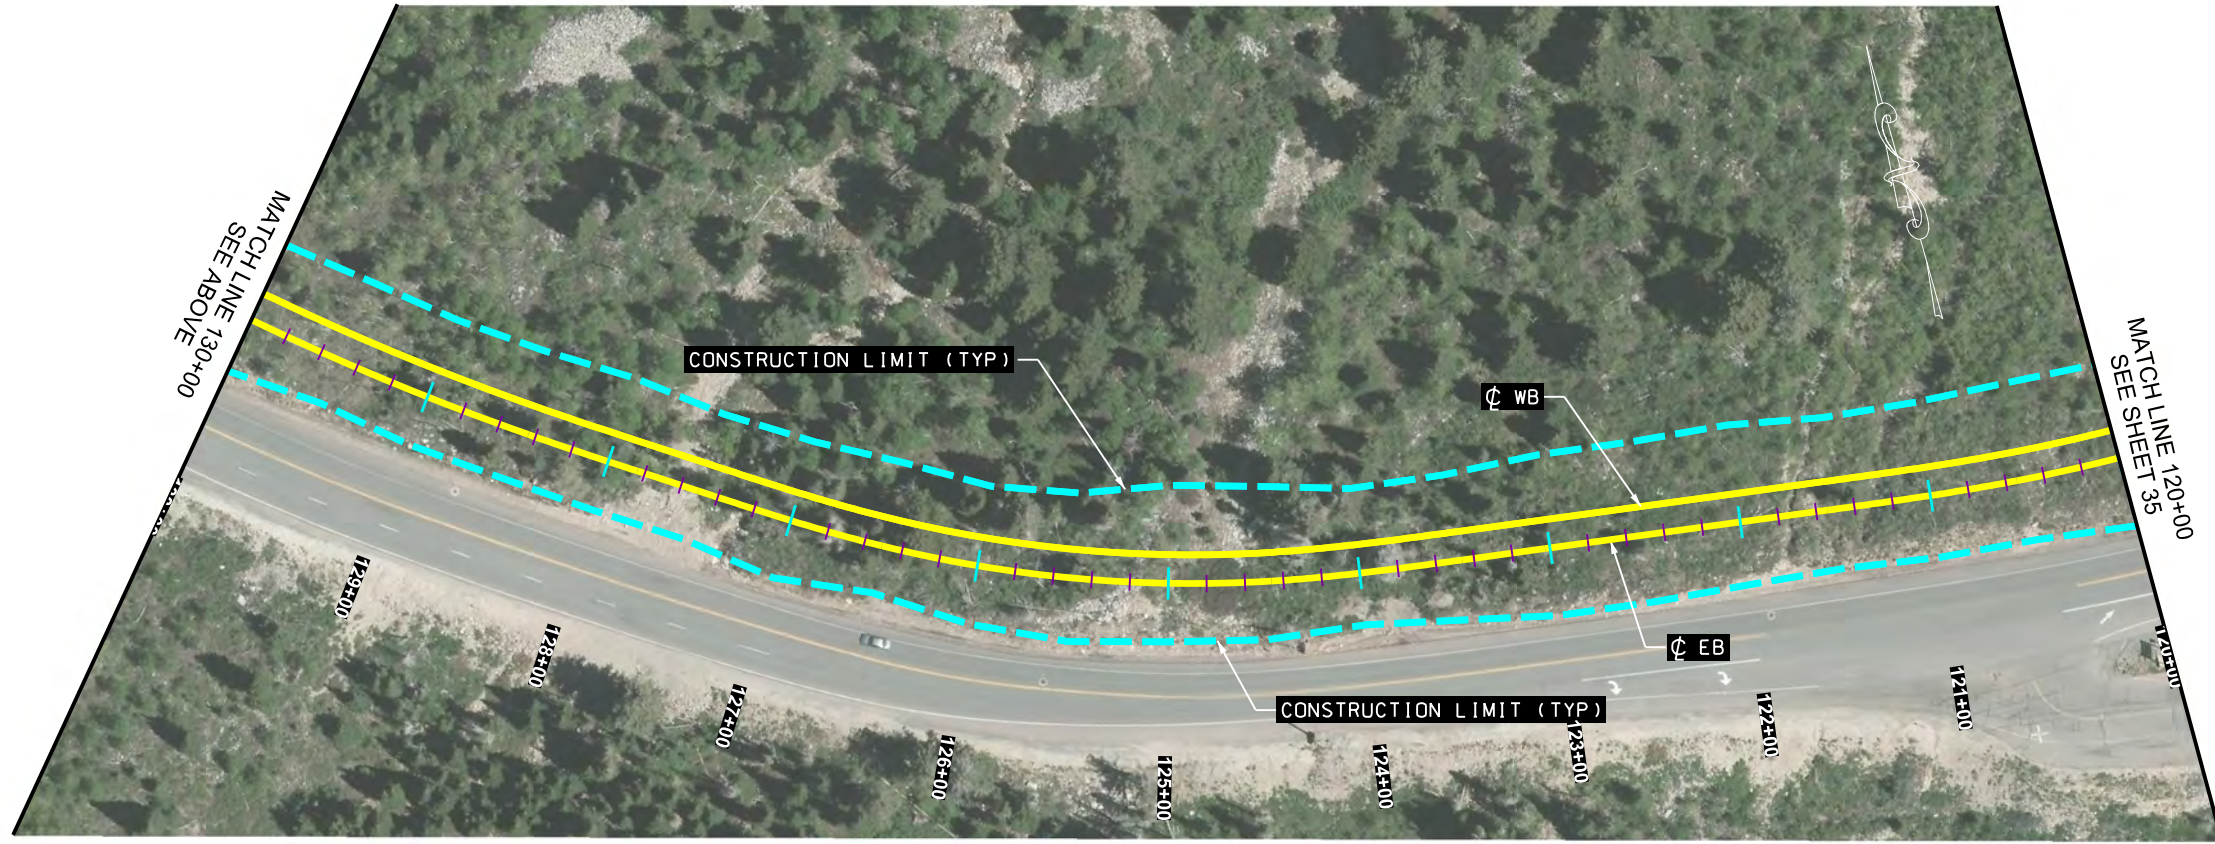

PROJECT: LITTLE COTTONWOOD CANYON EIS
 PROJECT NUMBER: XXXX
 PIN: 16092



UTAH DEPARTMENT OF TRANSPORTATION
 HDR

APPROVED: _____ DATE: _____
 PROFESSIONAL ENGINEER



REVISIONS

NO.	DATE	APPROVED BY	REMARKS

DRAWN BY: _____
 QC CHECKED BY: _____

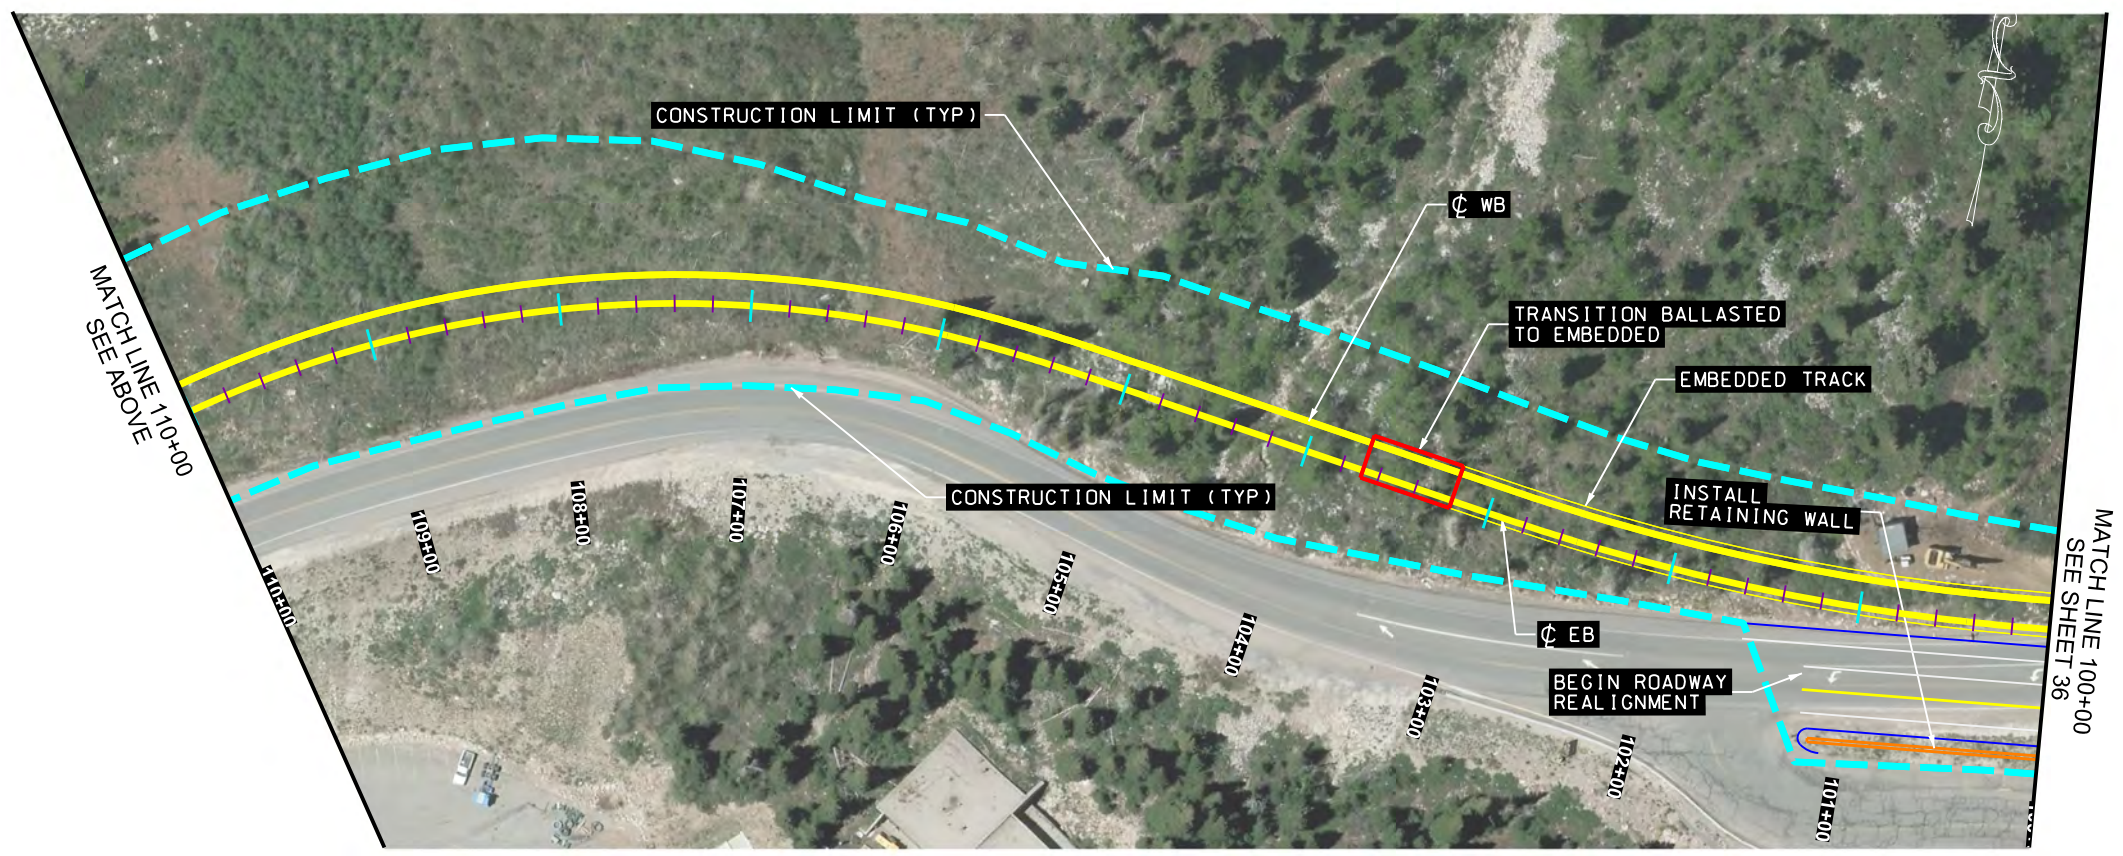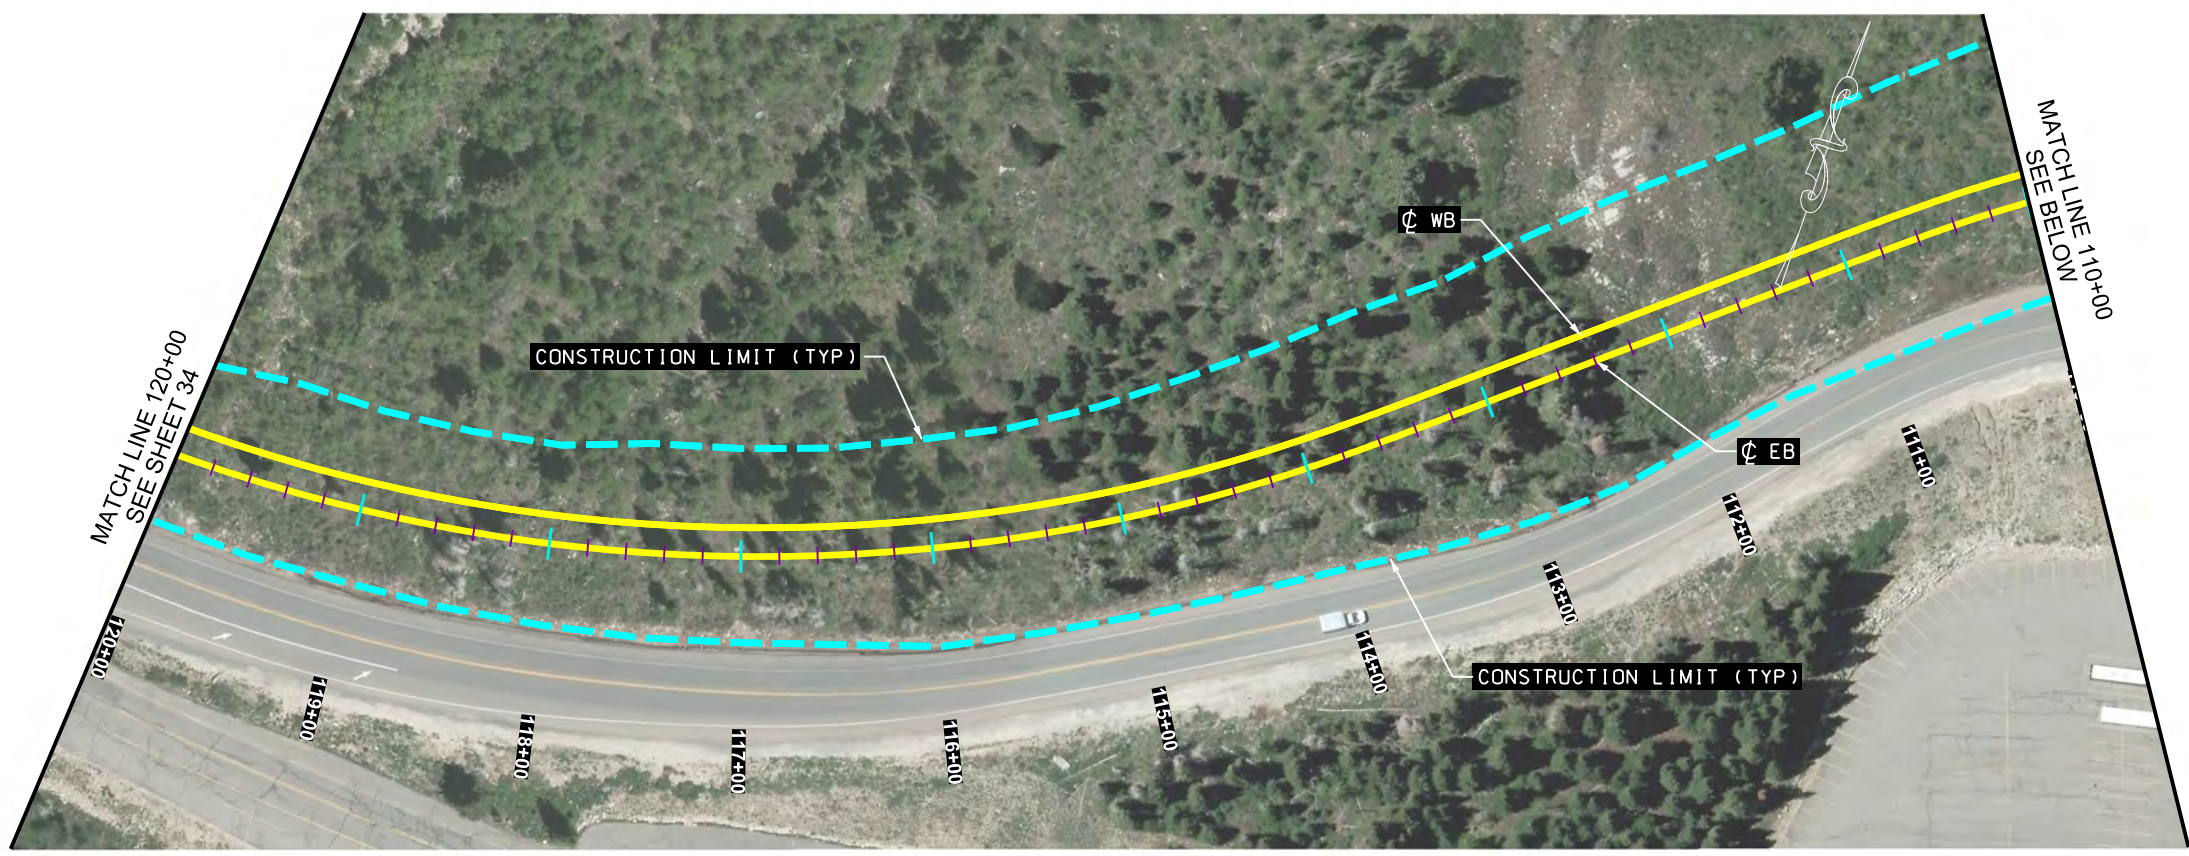

PROJECT		LITTLE COTTONWOOD CANYON EIS		APPROVED		UTAH DEPARTMENT OF TRANSPORTATION		REVISIONS	
PROJECT NUMBER		SEGMENT 1 SINGLE TRACK EXHIBIT		HDR		HDR			
PROJECT NUMBER		XXXX		PIN		16092		DRAWN BY	
SHEET NO.		35		PROFESSIONAL ENGINEER		DATE		QC CHECKED BY	
								NO.	
								DATE	
								APPROVED BY	
								REMARKS	

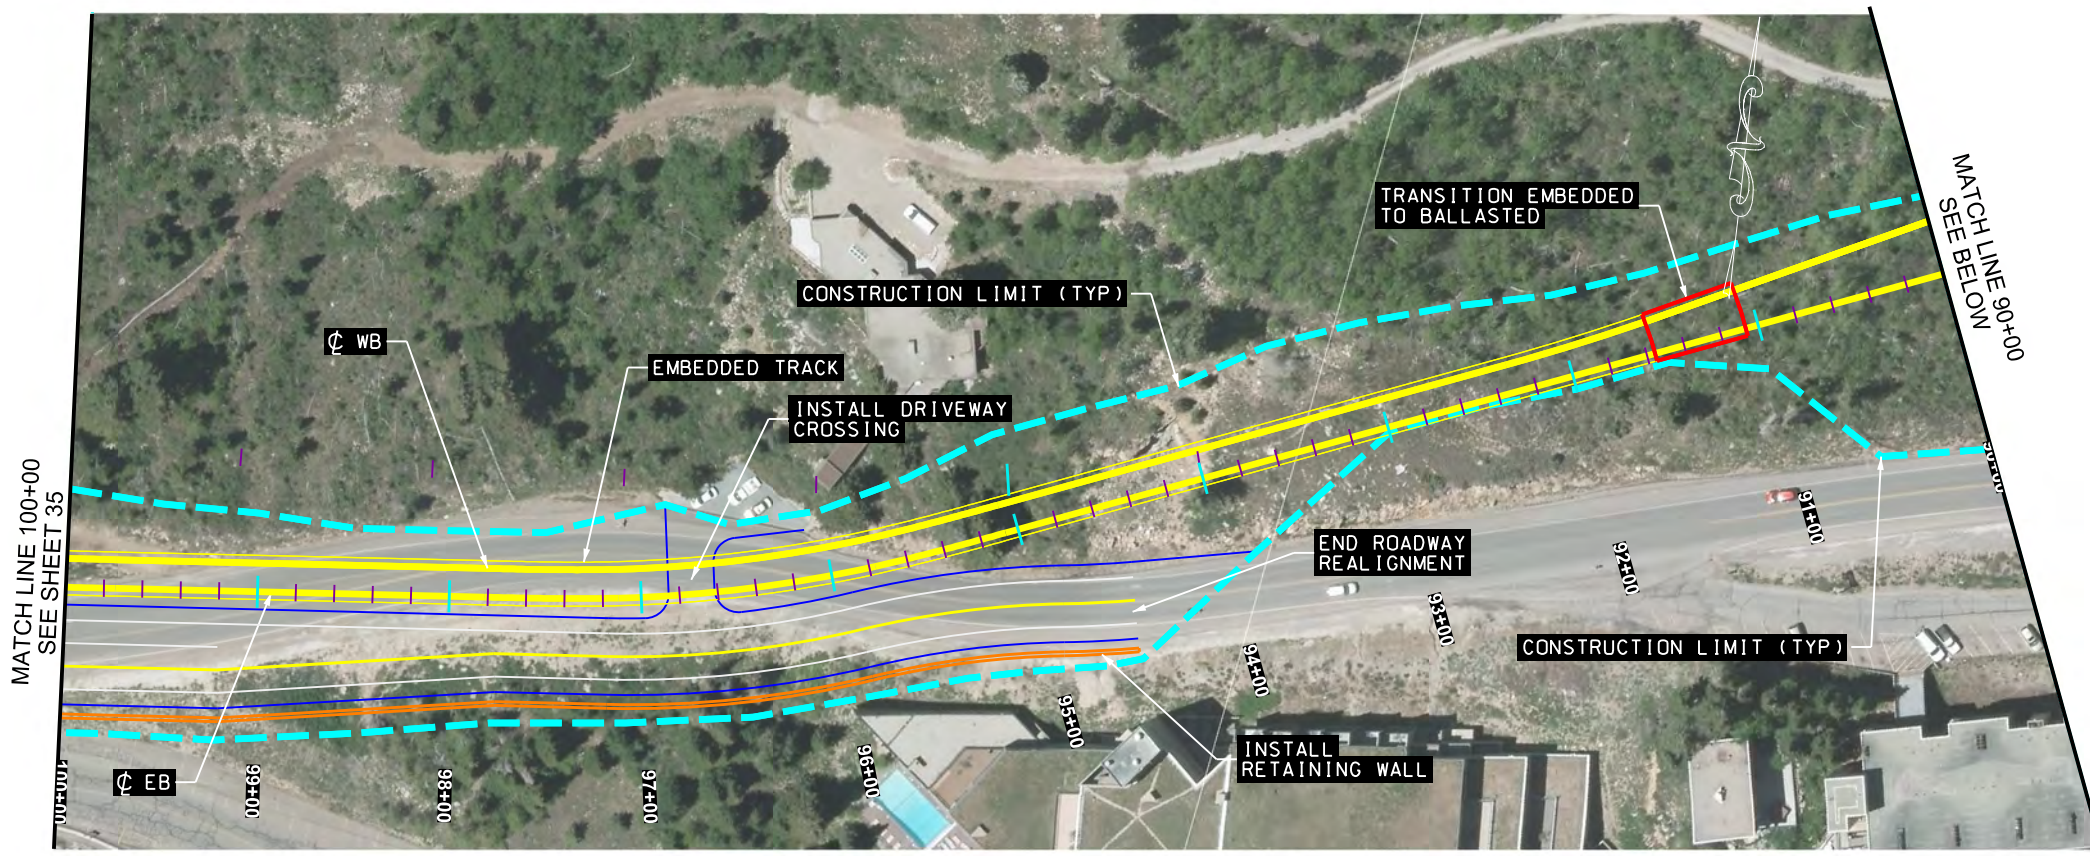
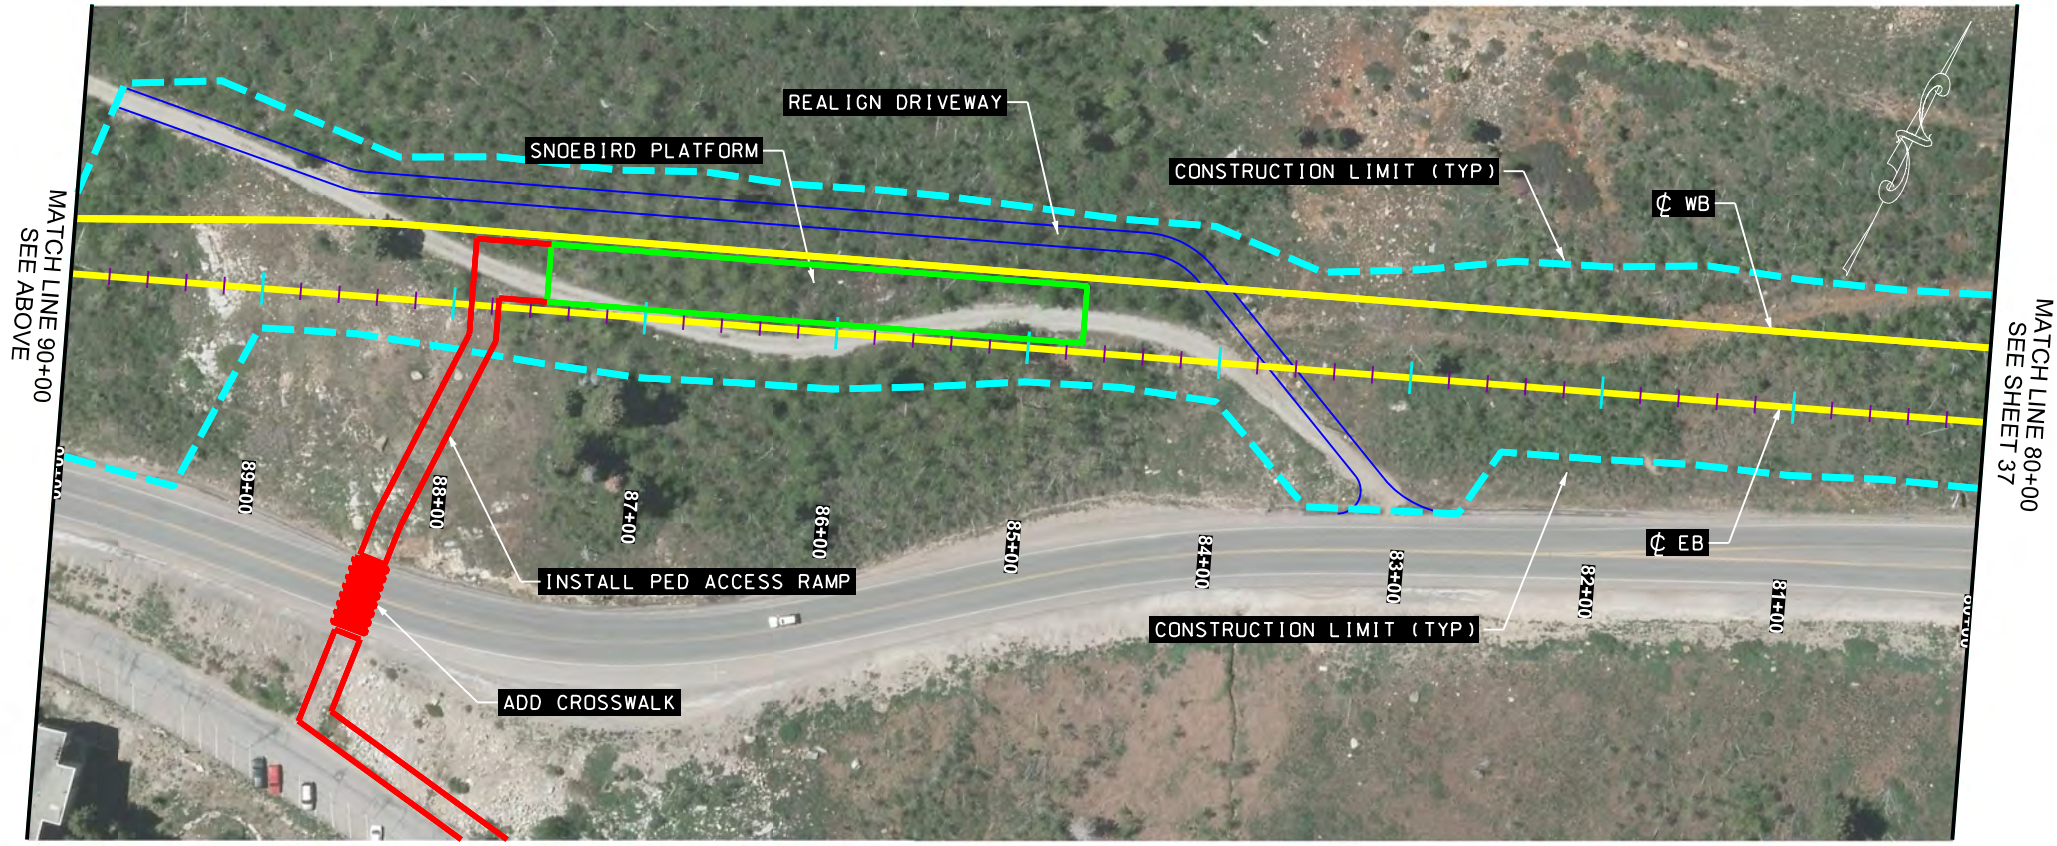


PROJECT	LITTLE COTTONWOOD CANYON EIS	
PROJECT NUMBER	XXXX	PIN 16092

UTAH DEPARTMENT OF TRANSPORTATION	
HDR	
APPROVED	PROFESSIONAL ENGINEER
DRAWN BY	DATE
QC CHECKED BY	DATE

NO.	DATE	APPROVED BY	REMARKS

REVISIONS

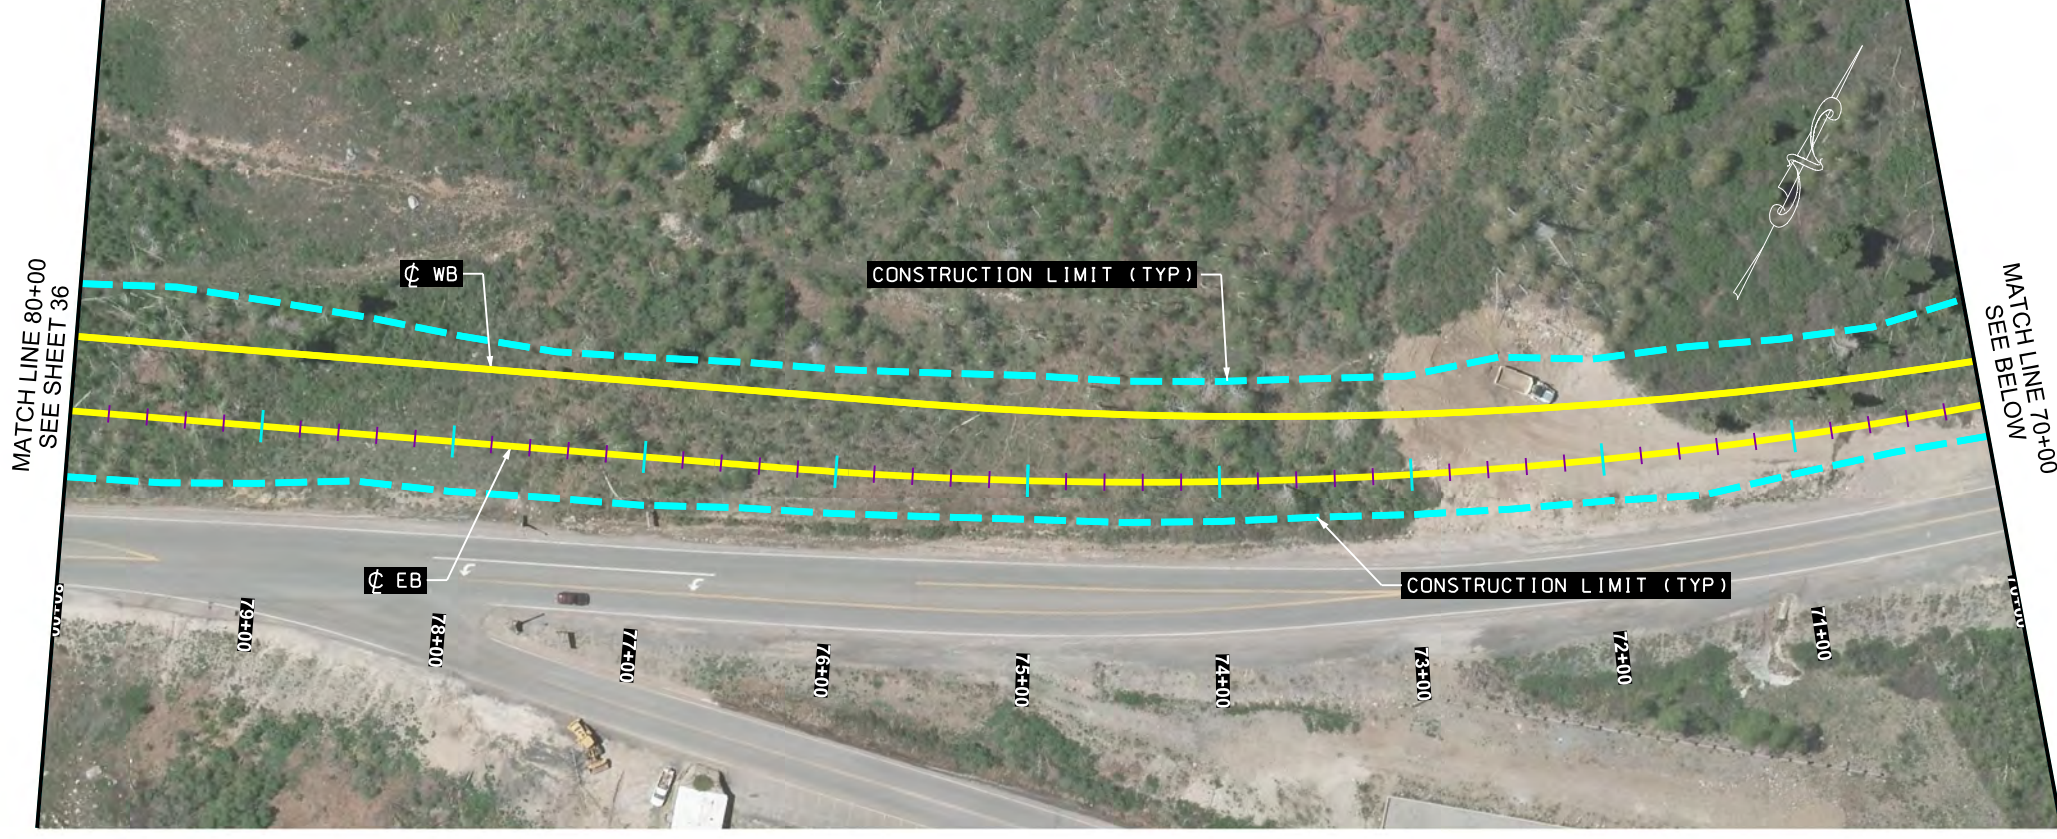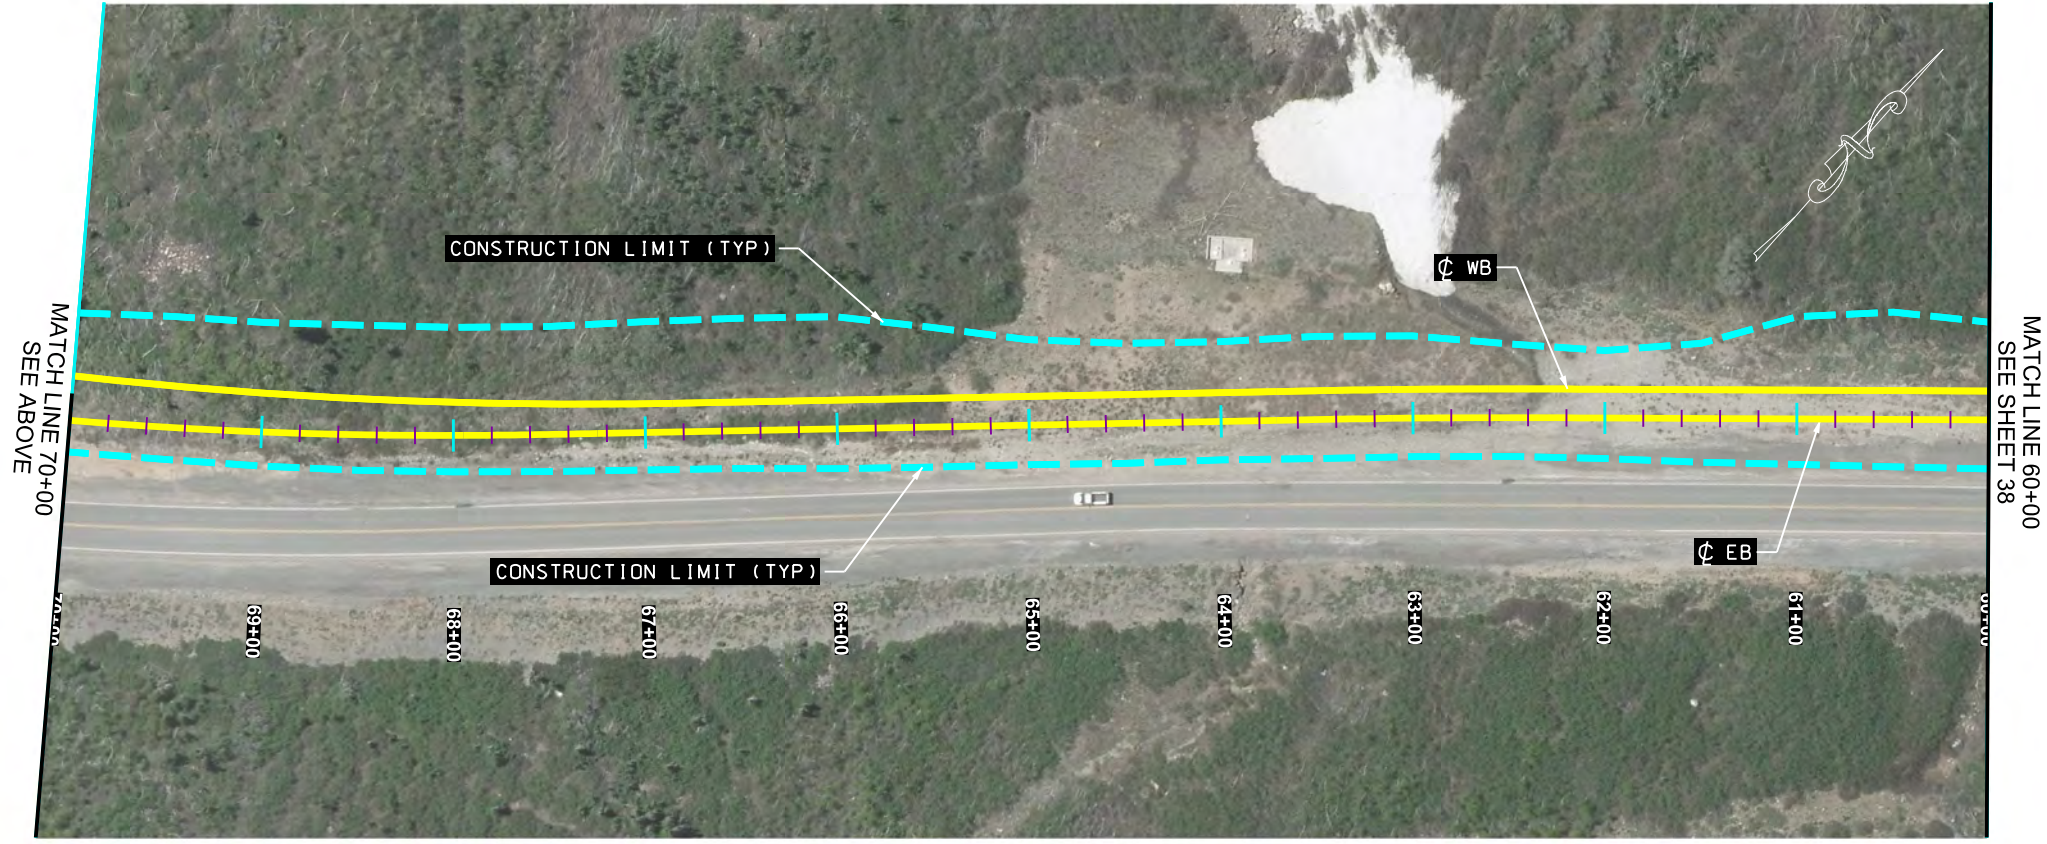

SHEET NO. 37

PROJECT
LITTLE COTTONWOOD CANYON EIS

PROJECT NUMBER
XXXX

PIN
16092



UTAH DEPARTMENT OF TRANSPORTATION
HDR

APPROVED _____ DATE _____
PROFESSIONAL ENGINEER

DRAWN BY _____
QC CHECKED BY _____

REVISIONS

NO.	DATE	APPROVED BY	REMARKS

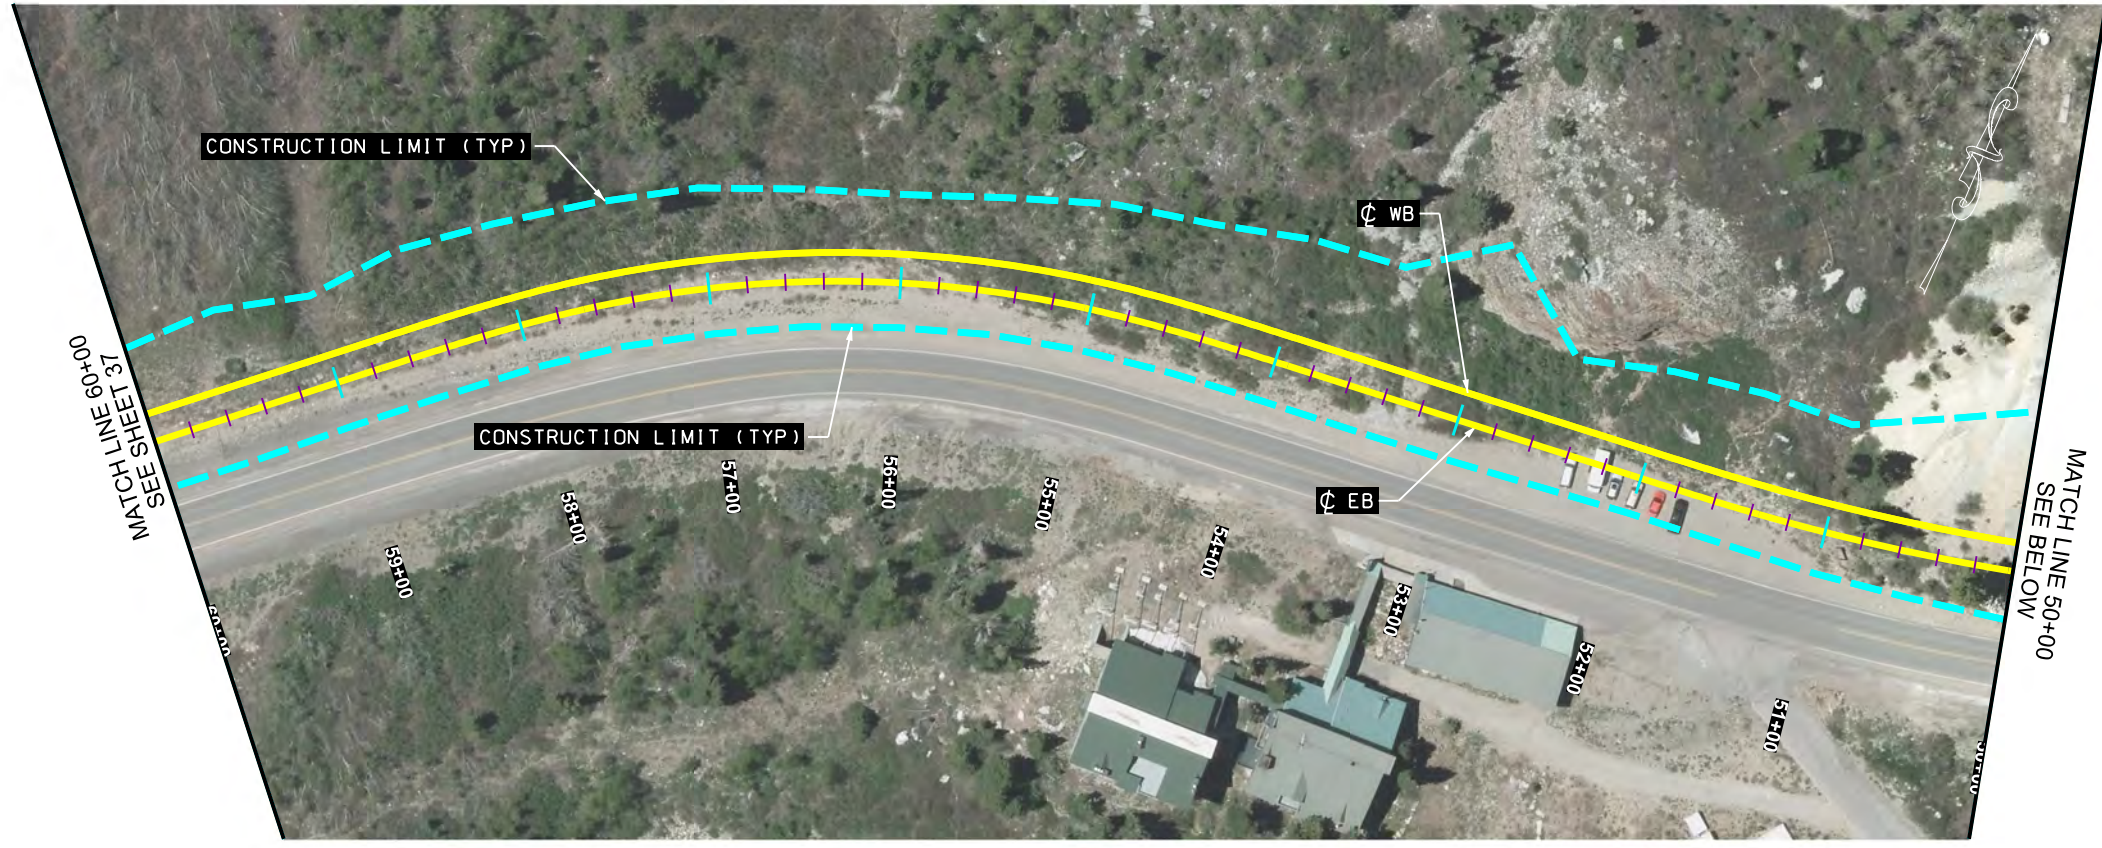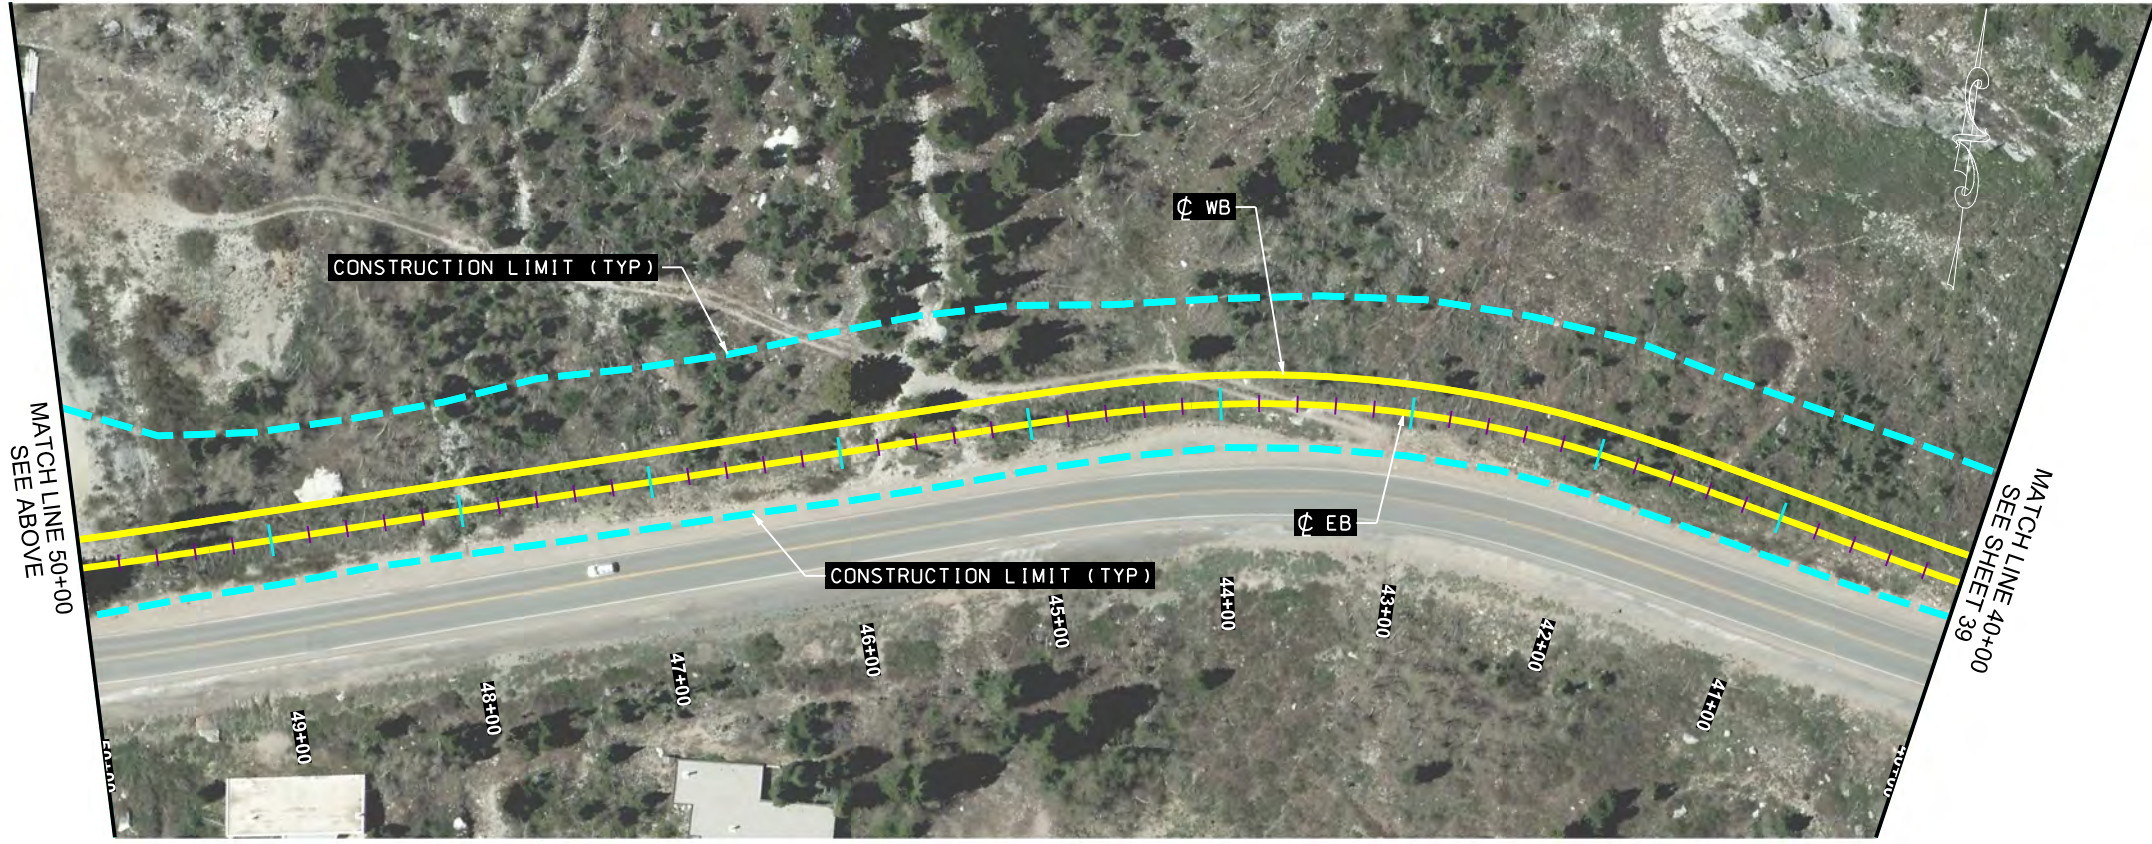

PROJECT
 PROJECT NUMBER
 LITTLE COTTONWOOD CANYON
 SEGMENT 1 SINGLE TRACK EXHIBIT

PIN 16092

XXXX


UTAH DEPARTMENT OF TRANSPORTATION
 HDR

APPROVED _____ DATE _____
 PROFESSIONAL ENGINEER

DRAWN BY _____
 QC CHECKED BY _____

REVISIONS

NO.	DATE	APPROVED BY	REMARKS

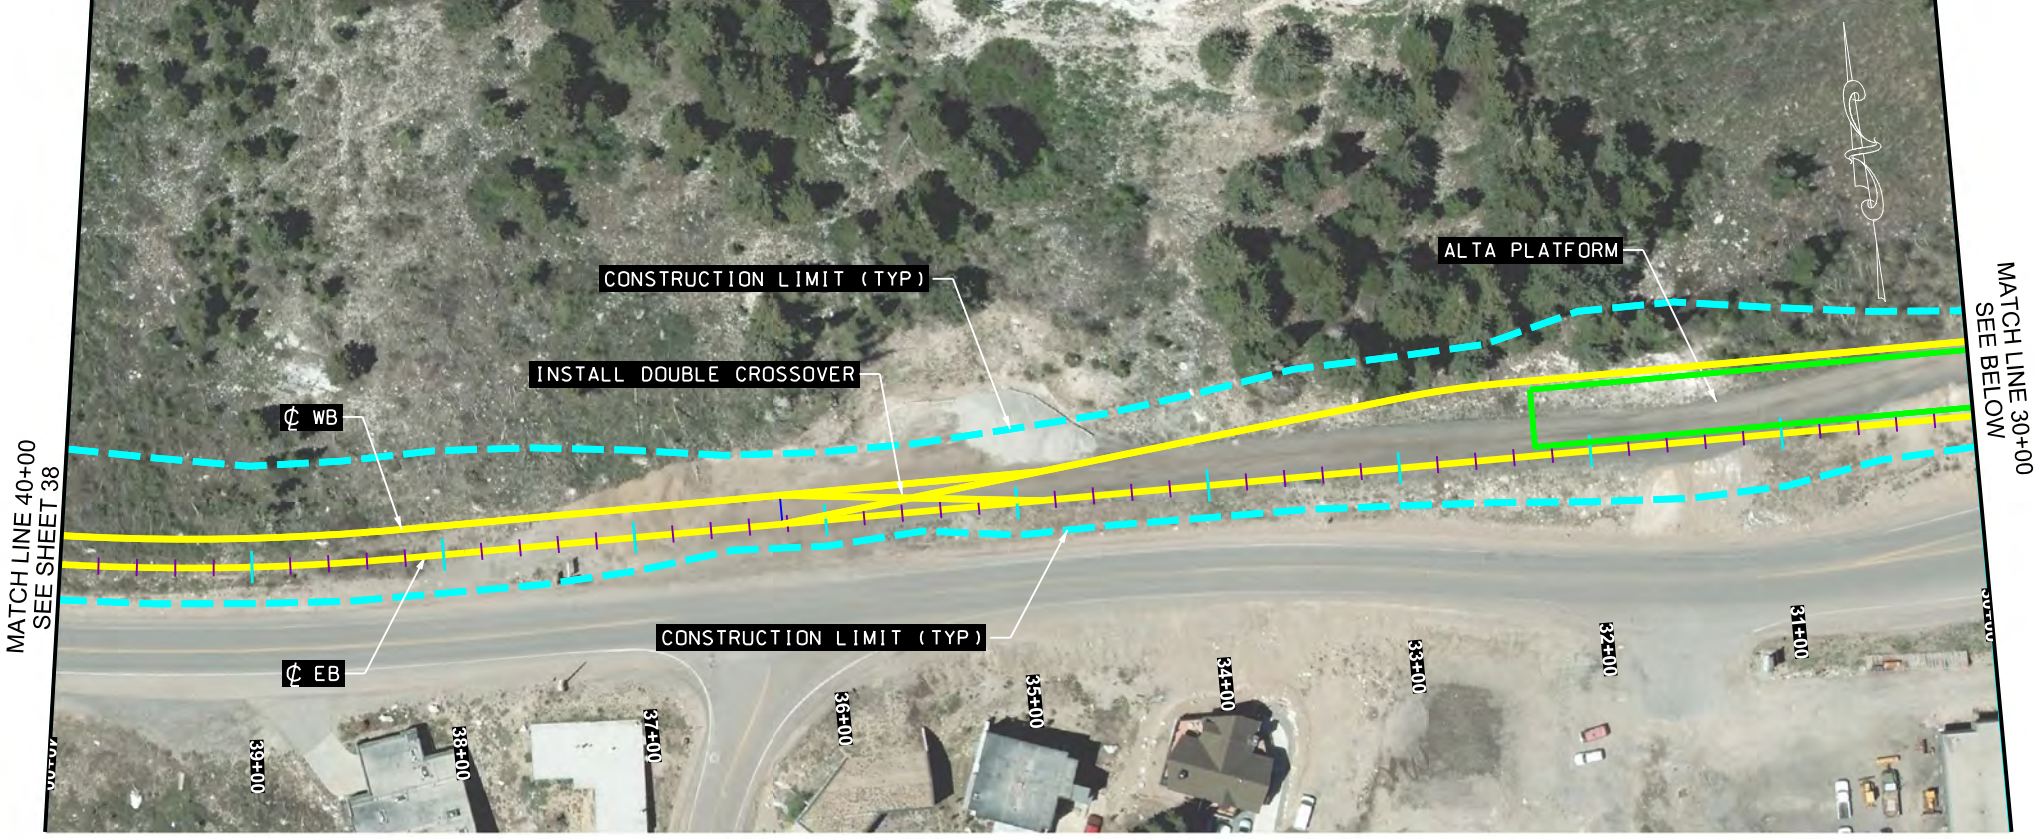



PROJECT	LITTLE COTTONWOOD CANYON EIS	
PROJECT NUMBER	XXXX	PIN 16092

UTAH DEPARTMENT OF TRANSPORTATION	
HDR	
APPROVED	DATE
PROFESSIONAL ENGINEER	DATE
QC CHECKED BY	DATE
DRAWN BY	DATE


REVISIONS	
NO.	REMARKS






-  Cog Rail Base Station Impact Boundary
-  Access Road Impact Boundary

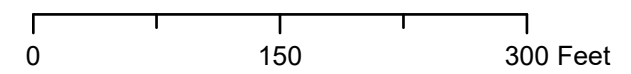

LITTLE COTTONWOOD CANYON EIS COG RAIL PLANS

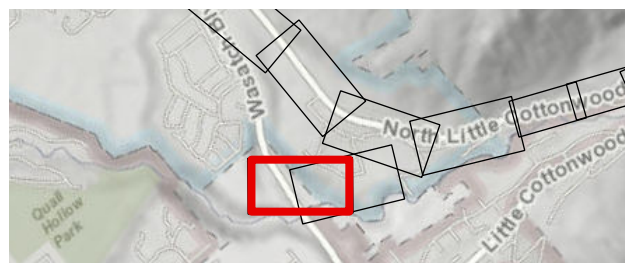



-  Cog Rail Base Station Impact Boundary
-  Access Road Impact Boundary



LITTLE COTTONWOOD CANYON EIS COG RAIL PLANS

